



REV	DESCRIPTION	DATE DRAWN
A	PURCHASED LAND UPDATE	05-08-24

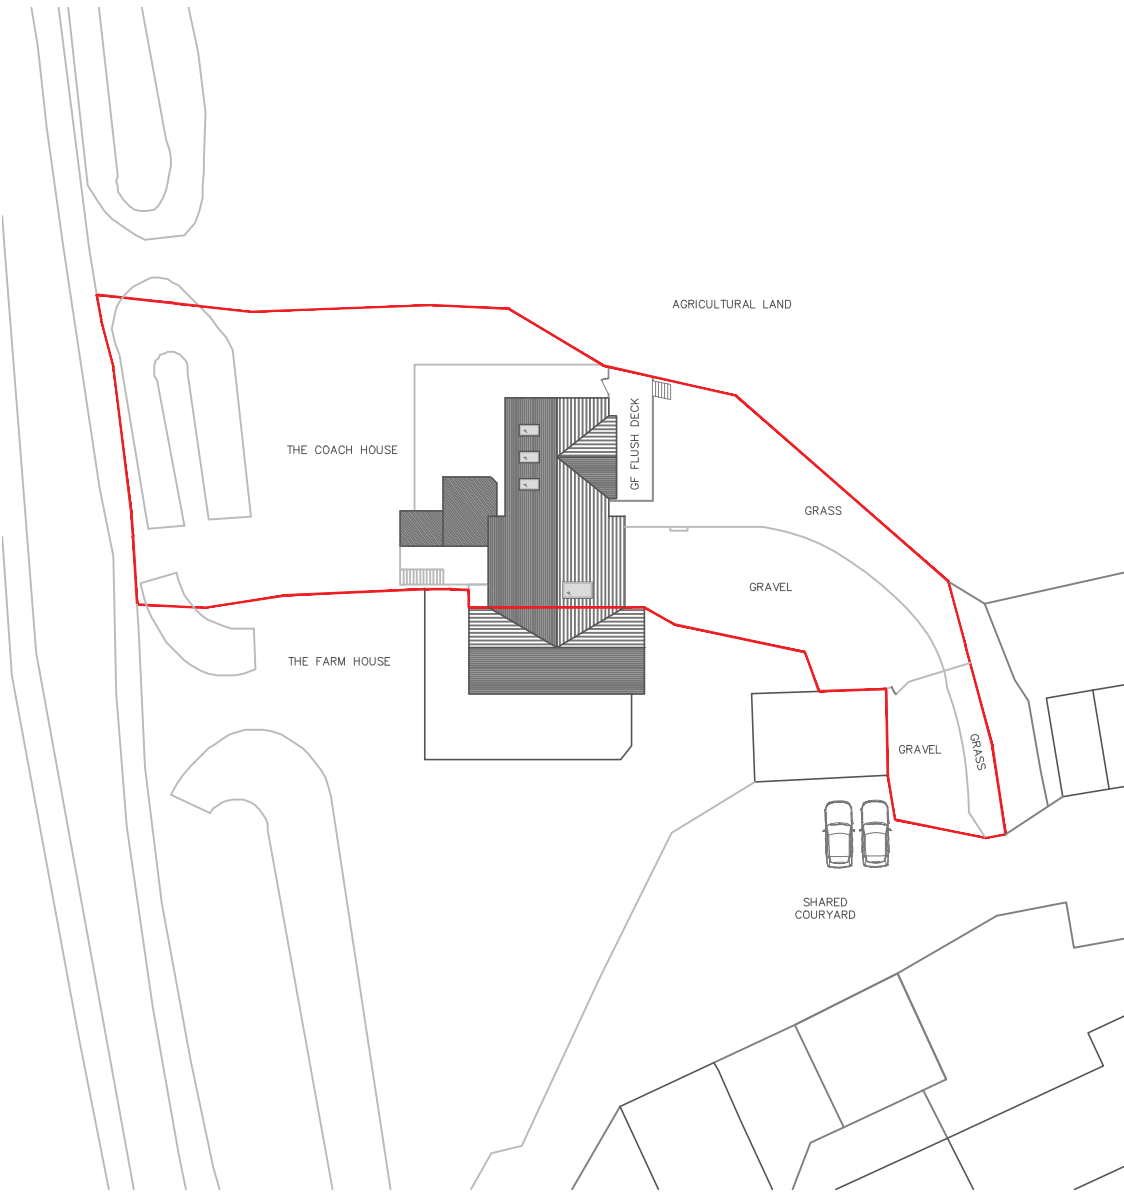

EXISTING SITE PLAN | PERMISSION ALREADY APPROVED UNDER FULL HOUSE HOLDER PLANNING APPLICATION
1:500

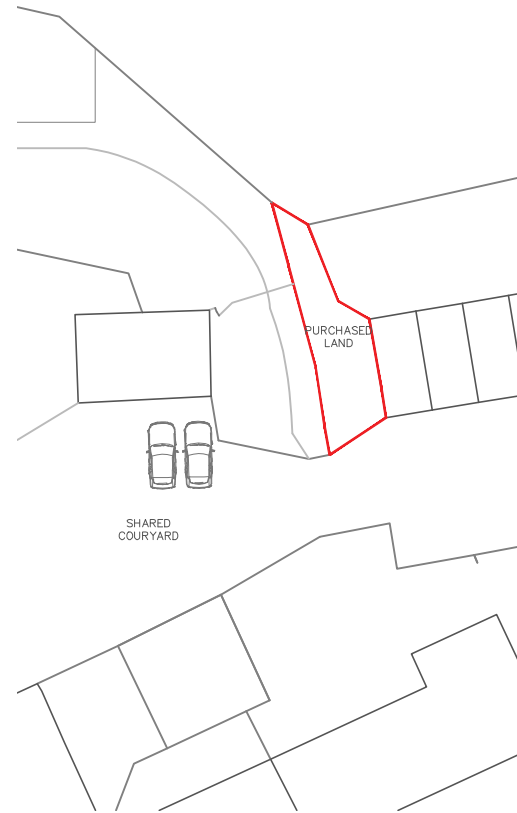

EXISTING SITE PLAN | PURCHASED LAND
1:500



THE COACH HOUSE, VRON
FARM WREXHAM, LL11 5TW
JEREMY & JACQUI BASSETT
EXISTING SITE PLAN

KBArchitectureDesignStudio
49 Blundell Street
Liverpool
L1 0AN
T: 07534528192

DWG: 22005 (PL) 020
DATE: 05.08.24
SCALE: 1:500 @ A4 DRAWN: KB