


Revision Notes				
Rev.	Date	Revision Description	Drawn	Checked
P1	24-09-01	First Issue		

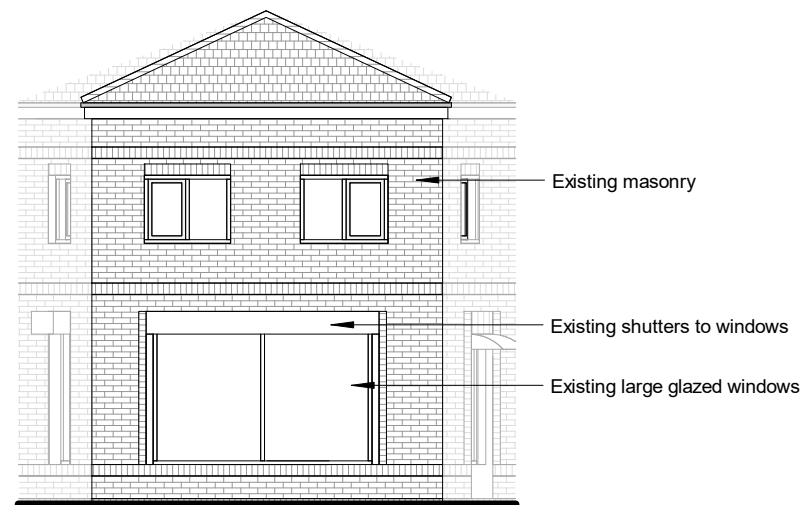

1 North Elevation (Holt Road) Existing
Scale: 1 : 100




2 West Elevation Existing
Scale: 1 : 100



3 South Elevation (Hullah Lane) Existing
Scale: 1 : 100

Key Plan

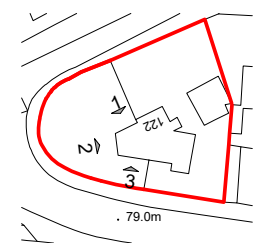

FOR INFORMATION ONLY

Project Name
**122 Holt Road
Wrexham**

Drawing Title
Building Elevations Existing

Drawing Number
HOL-WXM-XX-XX-SP-A-1006

Project Number T0000	Status Planning	Revision P1
--------------------------------	---------------------------	-----------------------