


Revision Notes

Rev.	Date	Revision Description	Drawn	Checked
P1	24-09-01	First Issue		

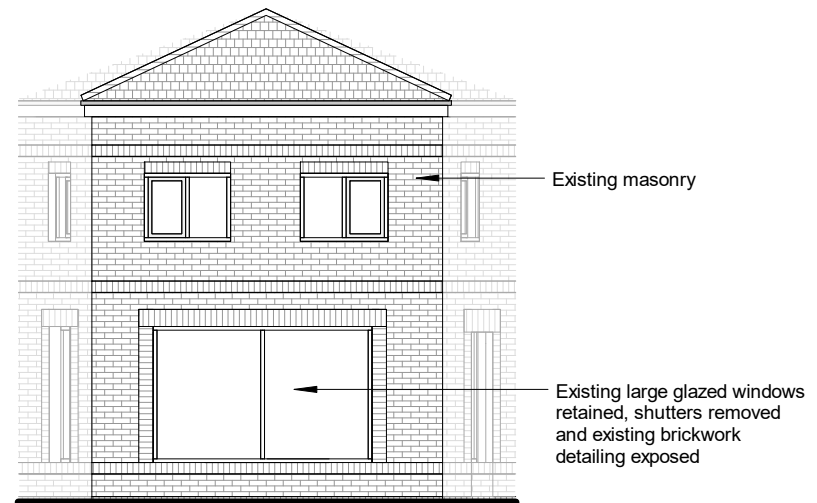

**1 North Elevation (Holt Road) Proposed**  
Scale: 1 : 100



**2 West Elevation Proposed**  
Scale: 1 : 100



**3 South Elevation (Hullah Lane) Proposed**  
Scale: 1 : 100

**Key Plan.**



FOR INFORMATION ONLY

Project Name  
**122 Holt Road  
Wrexham**

Drawing Title  
**Building Elevations Proposed**

Drawing Number  
**HOL-WXM-XX-XX-SP-A-1007**

Project Number <b>T0000</b>	Status <b>Planning</b>	Revision <b>P1</b>
--------------------------------	---------------------------	-----------------------