




Schwegler TSP Sparrow  
Terrace box

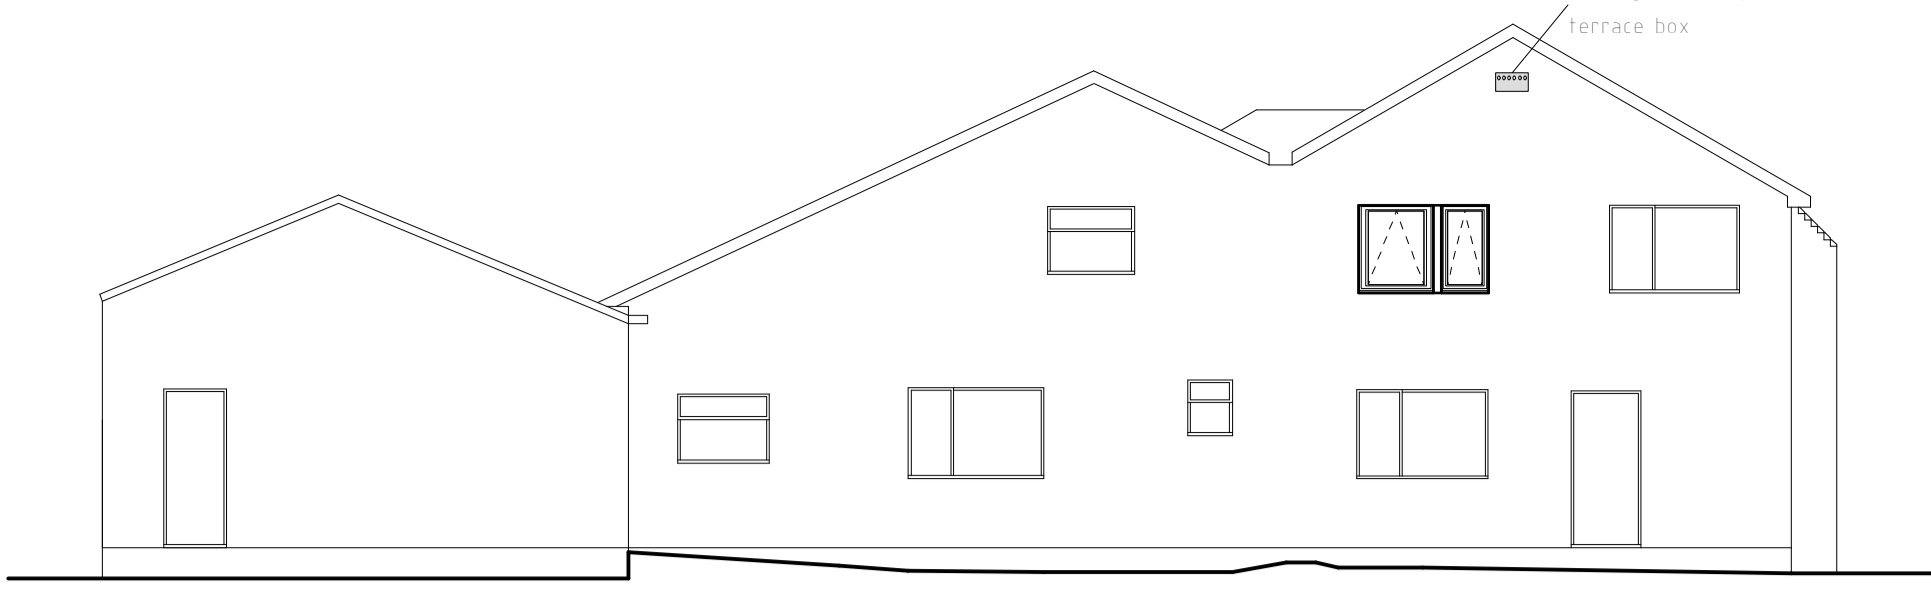


Rear Elevation 1:100

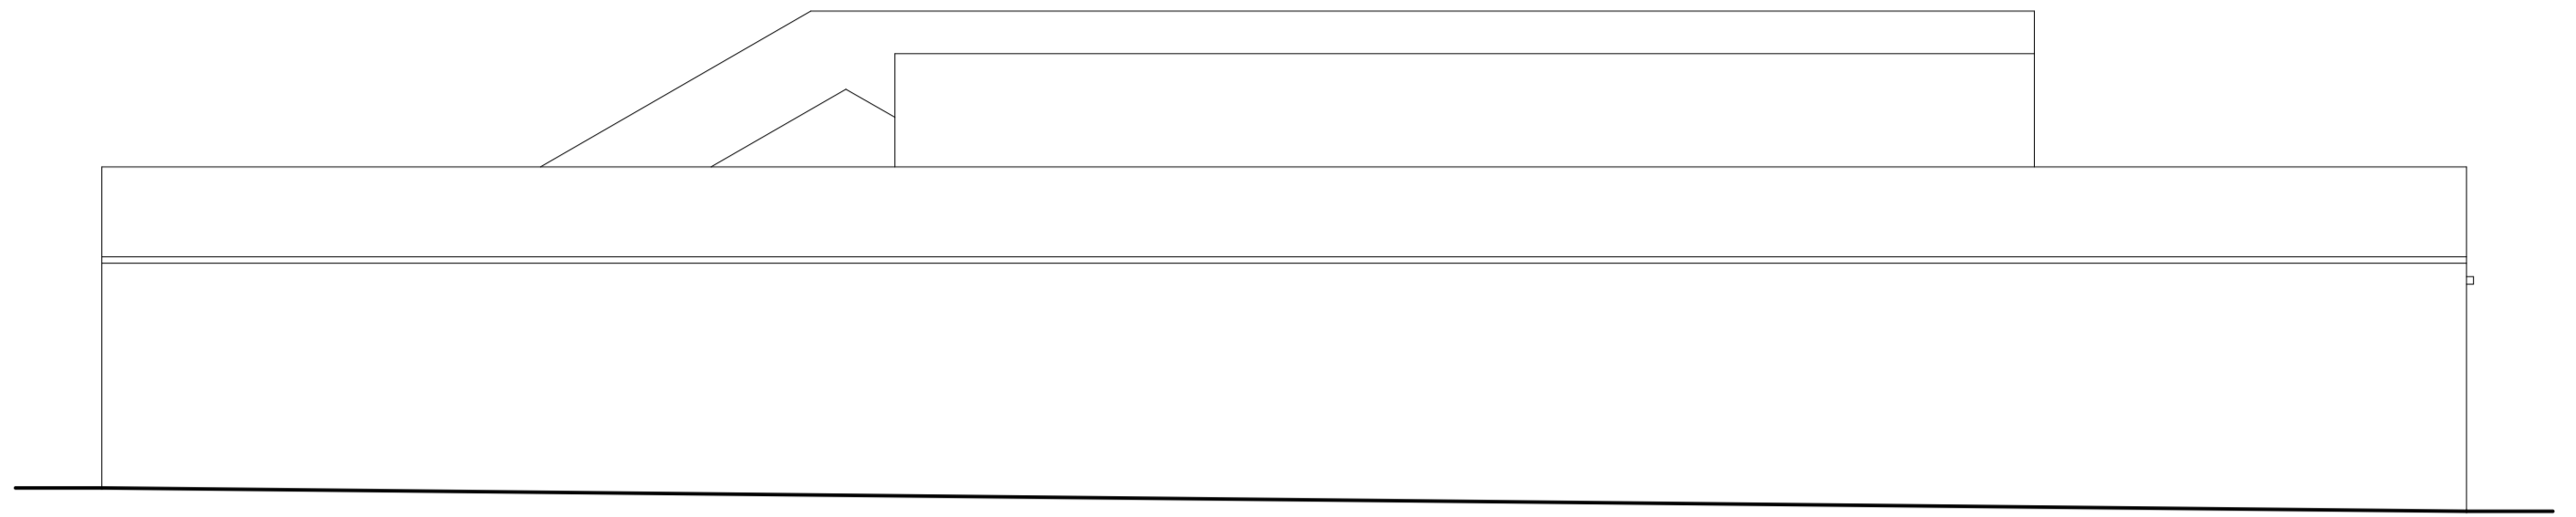

Side Elevation 1:100

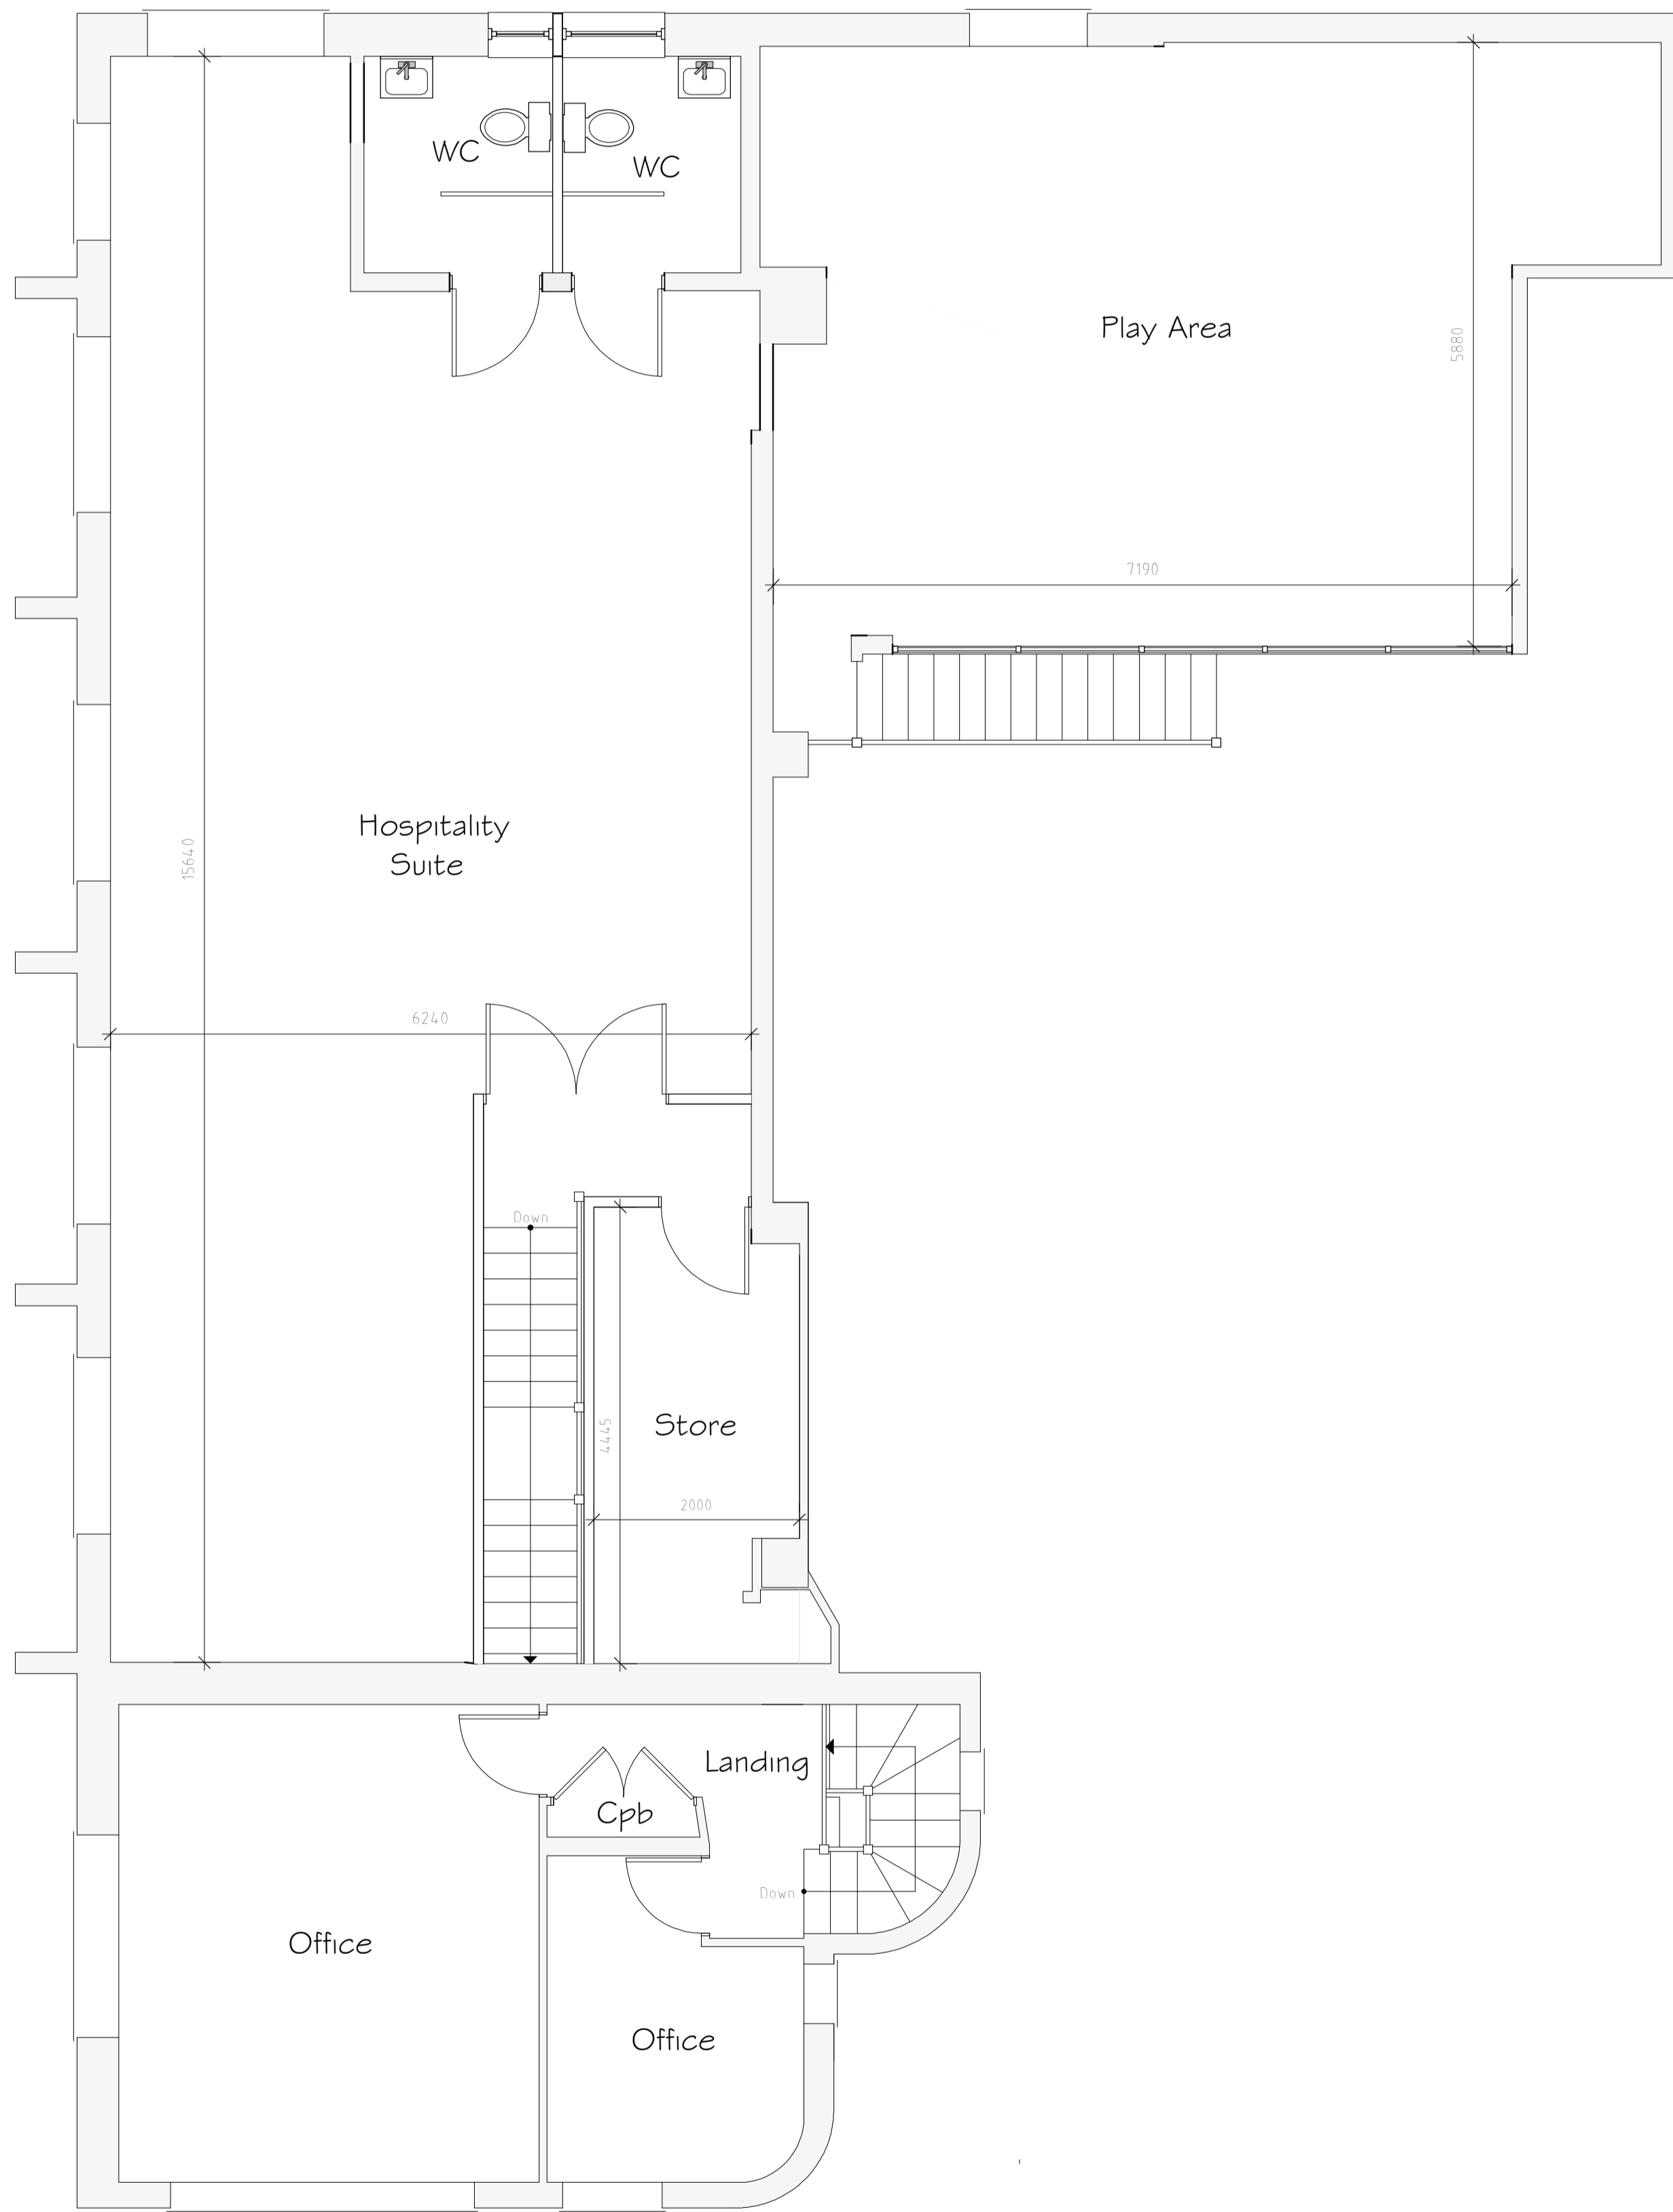

First Floor Plan 1:50

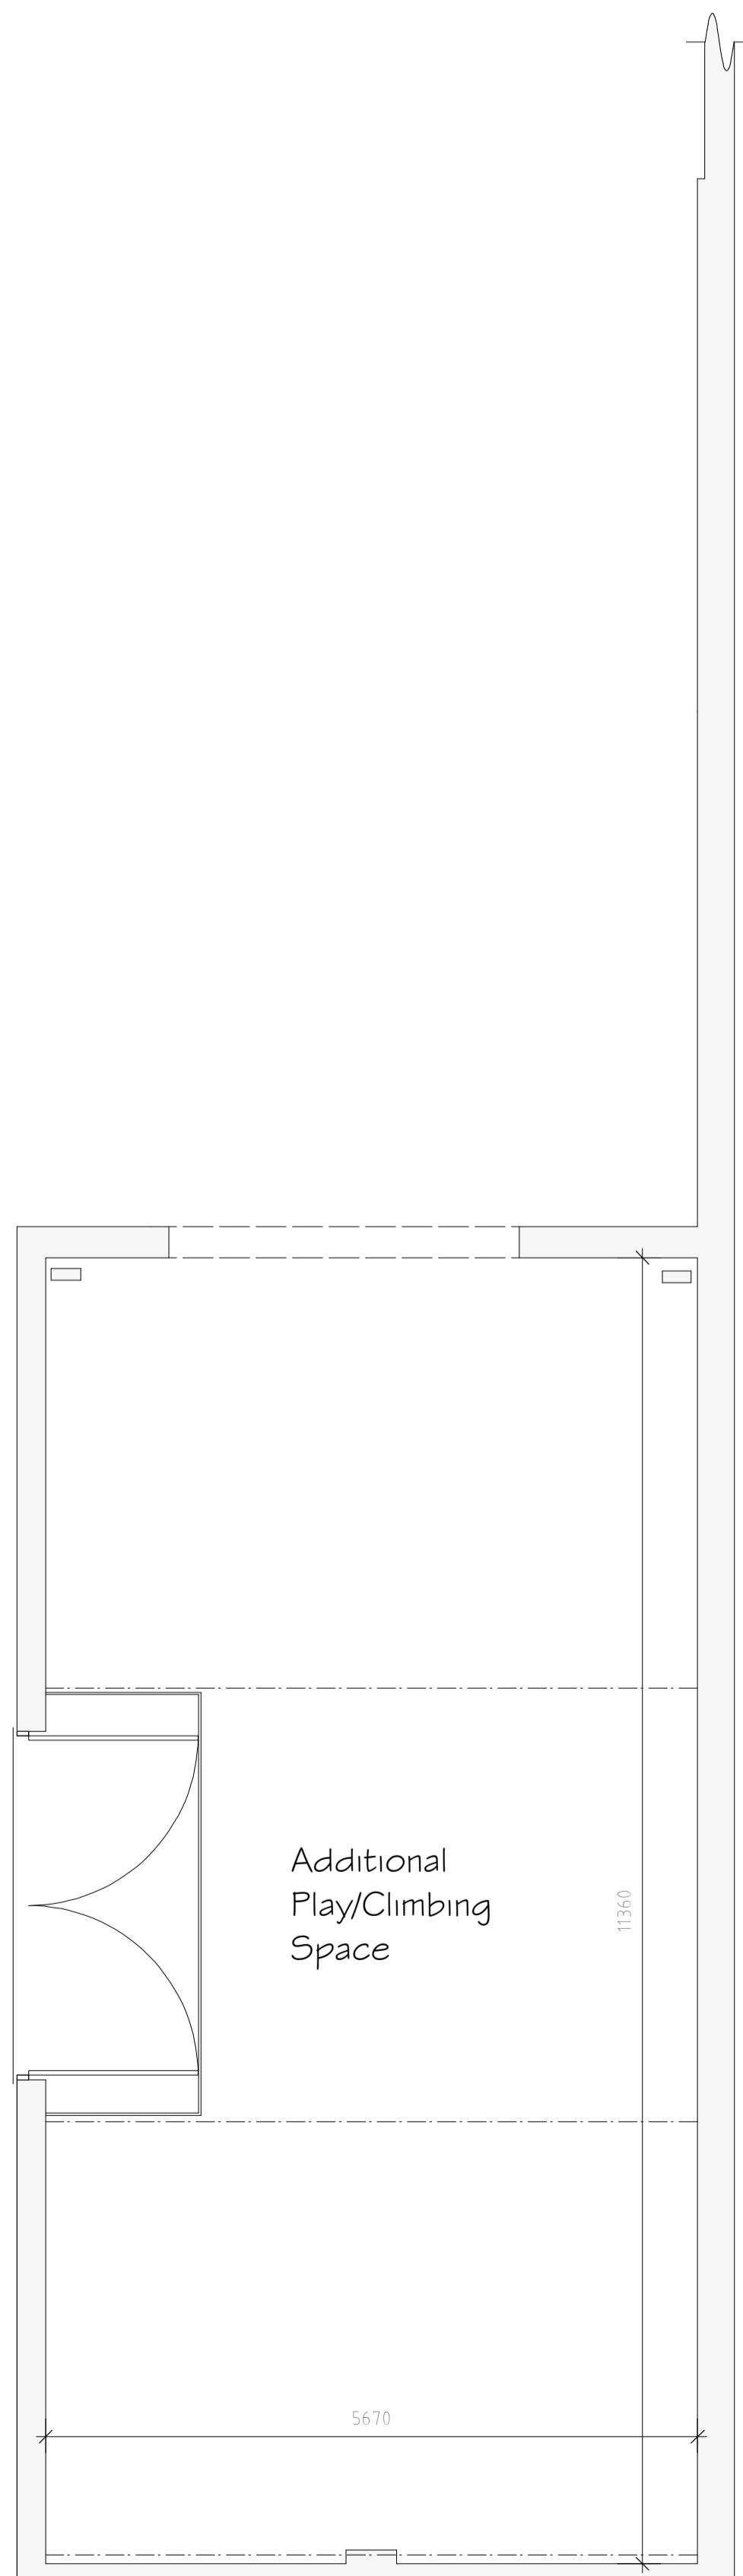

Rev	Date	Detail	Initial

Project:  
Proposed Alterations at,  
former Lloyd Morris,  
Pandy, Wrexham

Title: Planning  
Scale: (A1)  
1:50 &  
1:100

Drawn By: D.J.Edwards  
Date: Sept 2024

Drawing No: LI04/003  
Sheet: 2 of 2

**blueprint**  
architectural services

**partner LABC**  
Office 3K4,  
Redwither Business Tower,  
Wrexham, LL13 9XT  
Tel: 01978 356500  
www.blueprintarchitectural.com  
© copyright all rights reserved

