



Site Plan 1:500

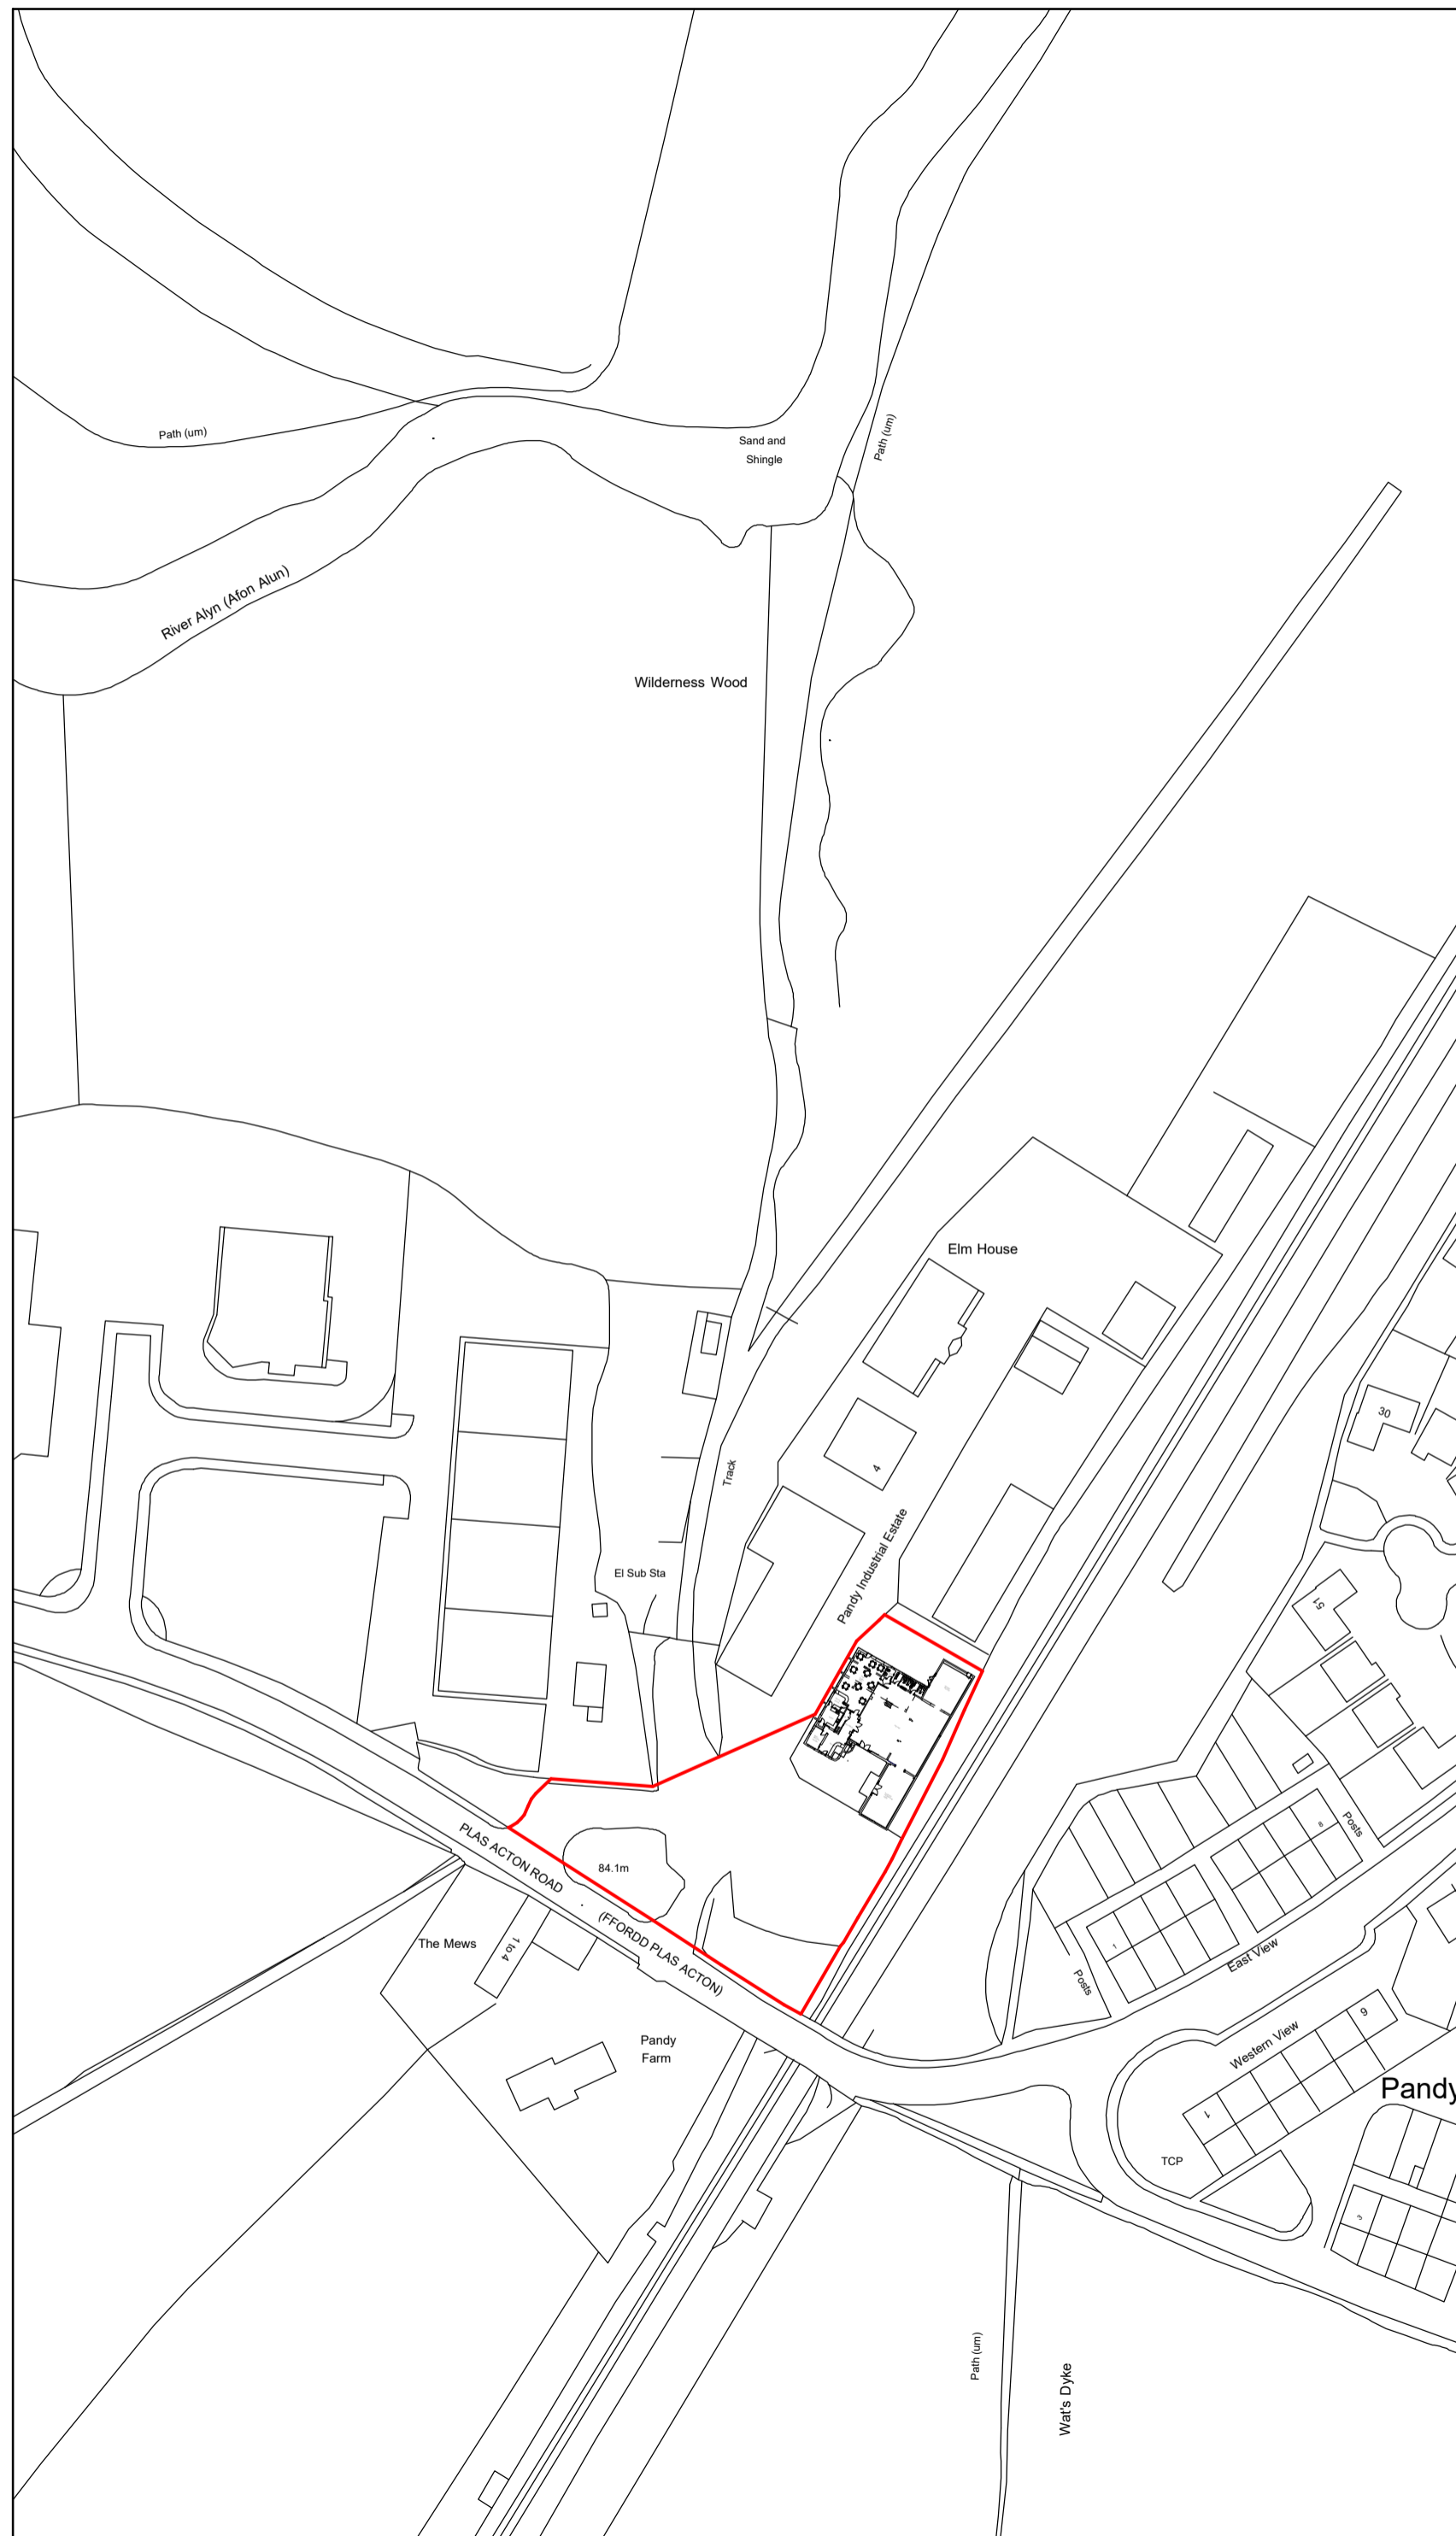

Location Plan 1:1250

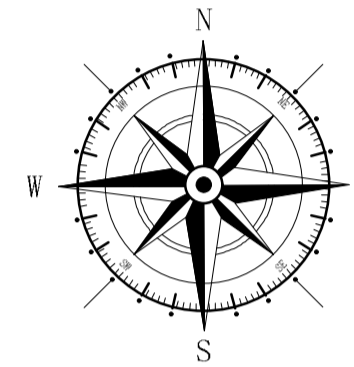

Key	
	Surrounding Buildings
	Application Site

Rev	Date	Detail	Initial

Project:	
Proposed Alterations at, former Lloyd Morris, Pandy, Wrexham	
Title:	Scale: (A2)
Site #	1:500 #
Location Plan	1:1250

Drawn By:	Date:
D.J.Edwards	Sept 2024
Drawing No:	Sheet:
L104/004	1 of 1

blueprint
architectural services

LABC partner

Office 3K4,
Redwither Business Tower,
Wrexham. LL13 9XT
Tel: 01978 356500
www.blueprintarchitectural.com
© copyright all rights reserved