




Roof as Proposed
Scale 1:100

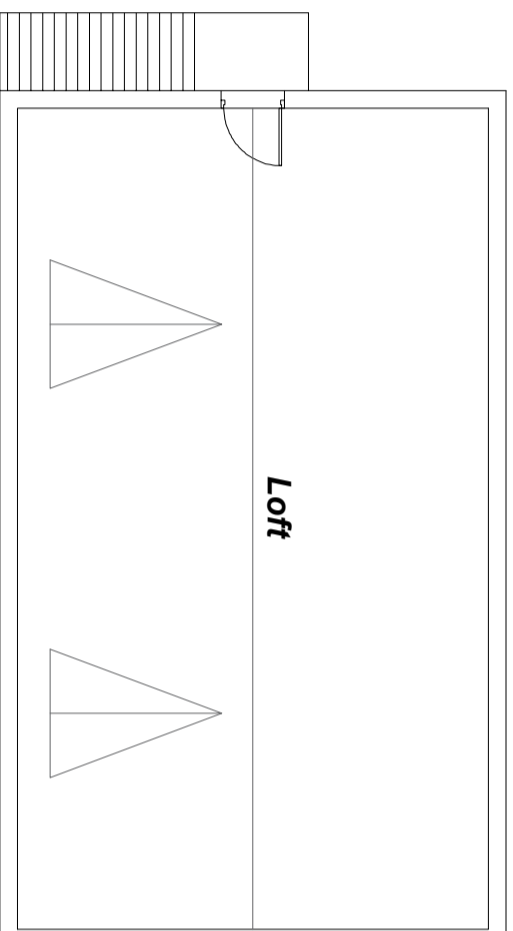

First Floor as Proposed
Scale 1:100

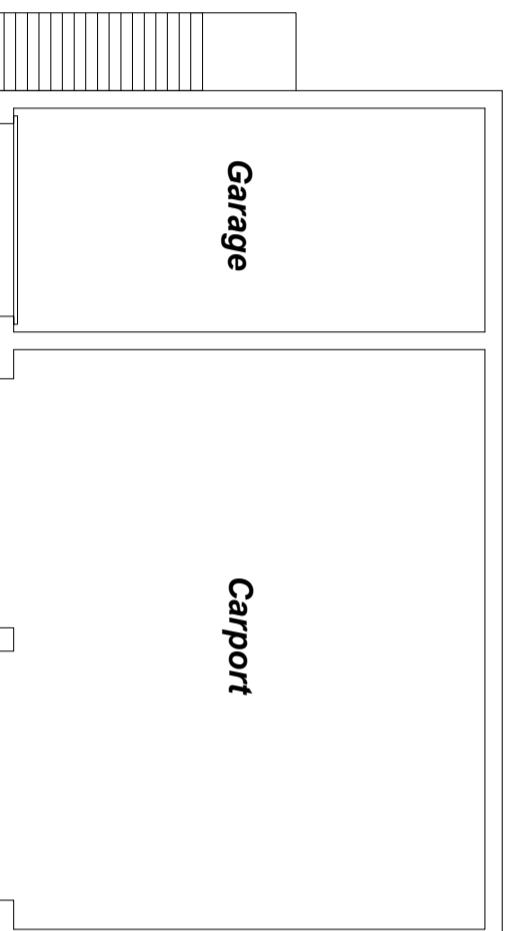

Ground Floor as Proposed
Scale 1:100

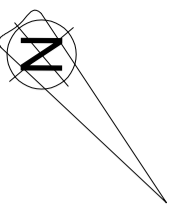

Rev.	Date	Drawn	CHK	APP	Description
A	01/11/2024	BEM			Issued to Planning

Proposed Development to
Broad Oak Farm

Broad Oak Farm
Cobblers Lane
Rossett
Wrexham
LL12 0AU.

Drawing Title

Garage Floor Plans as Proposed

Date	01 / 11 / 2024	Drawn	BEM	Scale (A3)	1:100
Project No.		Drawing No.	007	Rev.	A