




**Front Elevation Facing South**  
Scale 1:100

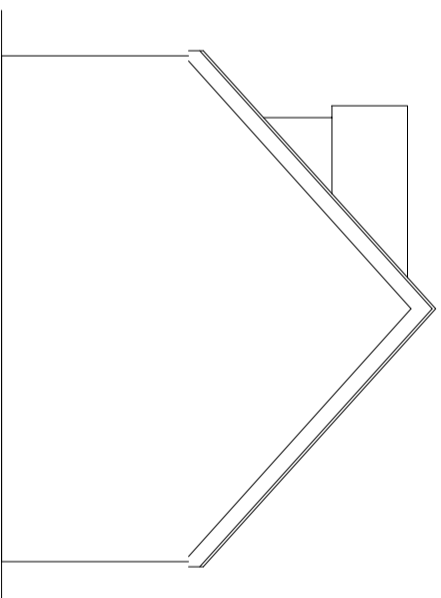

**Side Elevation Facing East**  
Scale 1:100

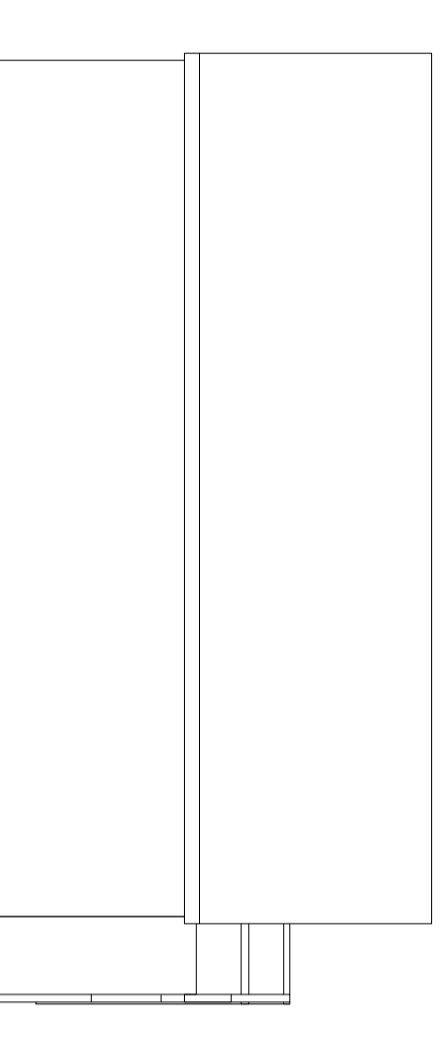

**Rear Elevation Facing North**  
Scale 1:100

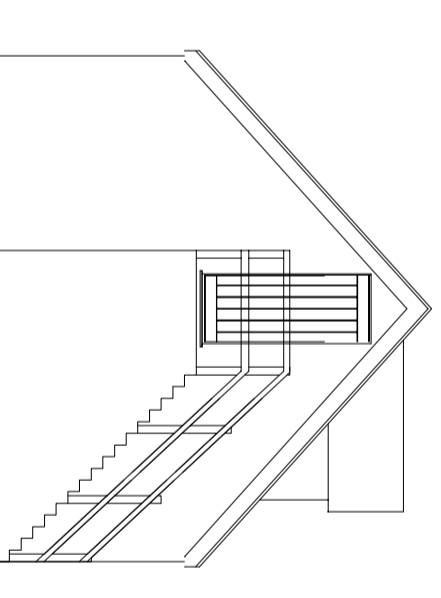

**Side Elevation Facing West**  
Scale 1:100

Rev.	Date	DRAW	CHK	APP	Description
A	01/11/2024	BEM			Issued to Planning

Job Title

Proposed Development to  
Broad Oak Farm

Broad Oak Farm  
Cobblers Lane  
Rossett  
Wrexham  
LL12 0AU

Drawing Title

Garage Elevations as Proposed

Date	Drawn	Scale (A3)
01 / 11 / 2024	BEM	1:100
Project No.	Drawing No.	Rev.
008	008	A