




Front Elevation Facing East
Scale 1:200

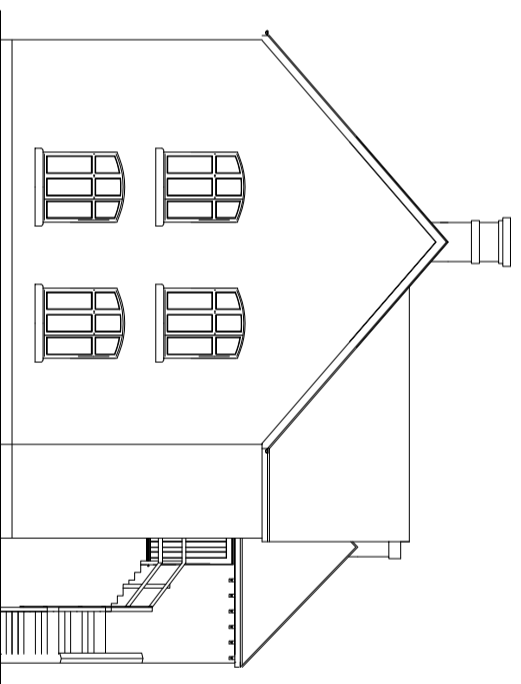

Side Elevation Facing North
Scale 1:200

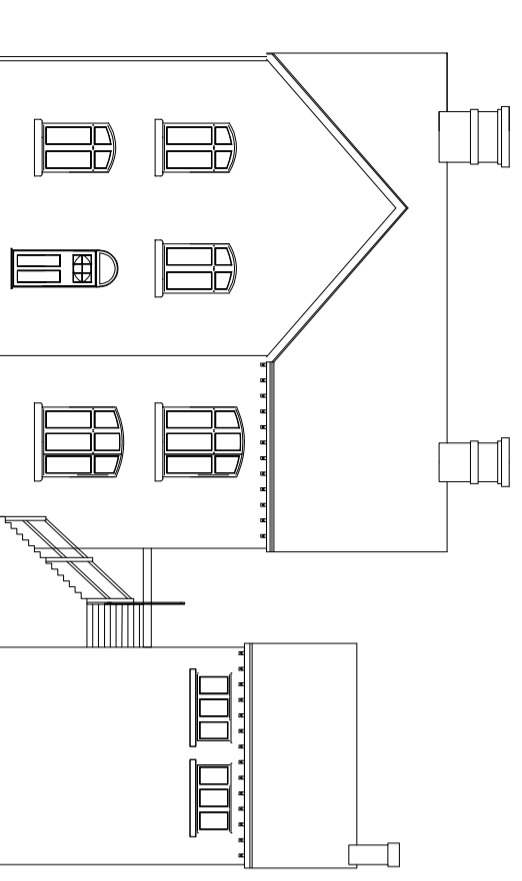

Rear Elevation Facing West
Scale 1:200

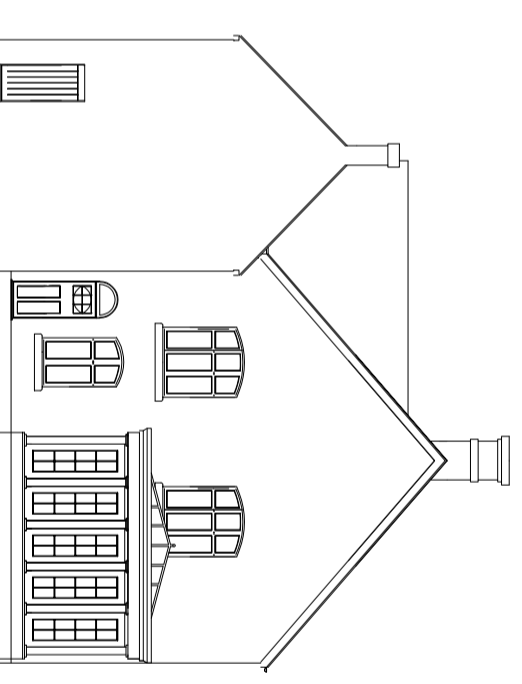

Side Elevation Facing South
Scale 1:200

Rev.	Date	Drawn	CHK	APP	Description
A	01/11/2024	BEM			Issued to Planning

Job Title
**Proposed Development to
Broad Oak Farm**

Broad Oak Farm
Cobblers Lane
Rossett
Wrexham
LL12 0AU.

Drawing Title
Elevations as Proposed

Date	Drawn	Scale (A3)	Rev.
01 / 11 / 2024	BEM	1:200	A

Project No. 006