




Existing Front Elevation

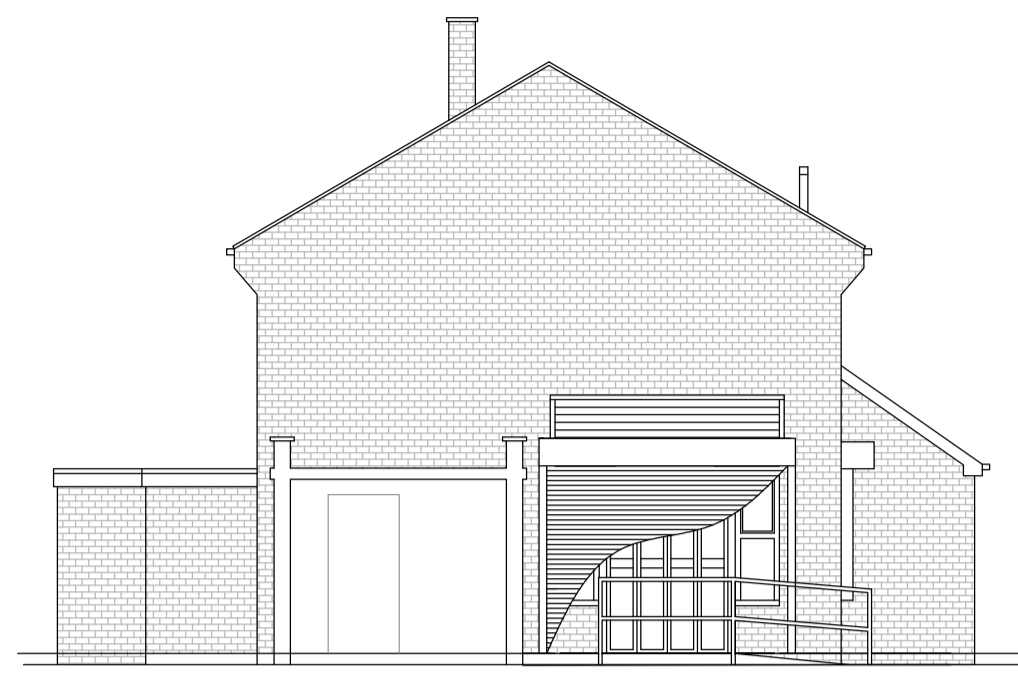


Existing Left Elevation

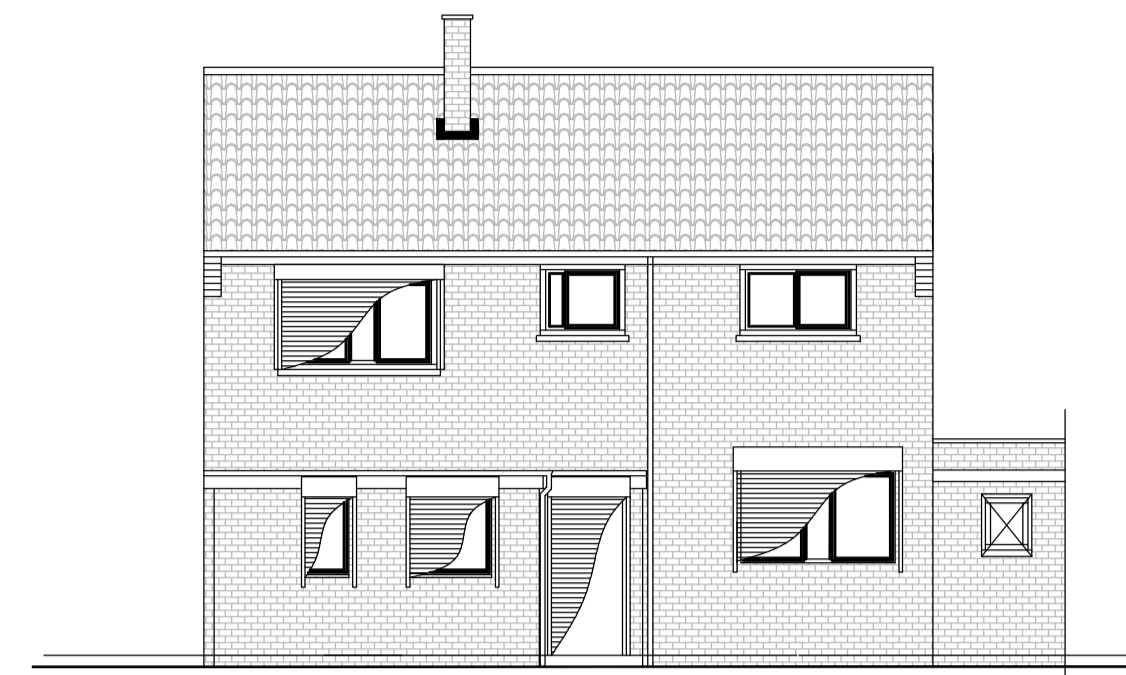


Existing Rear Elevation

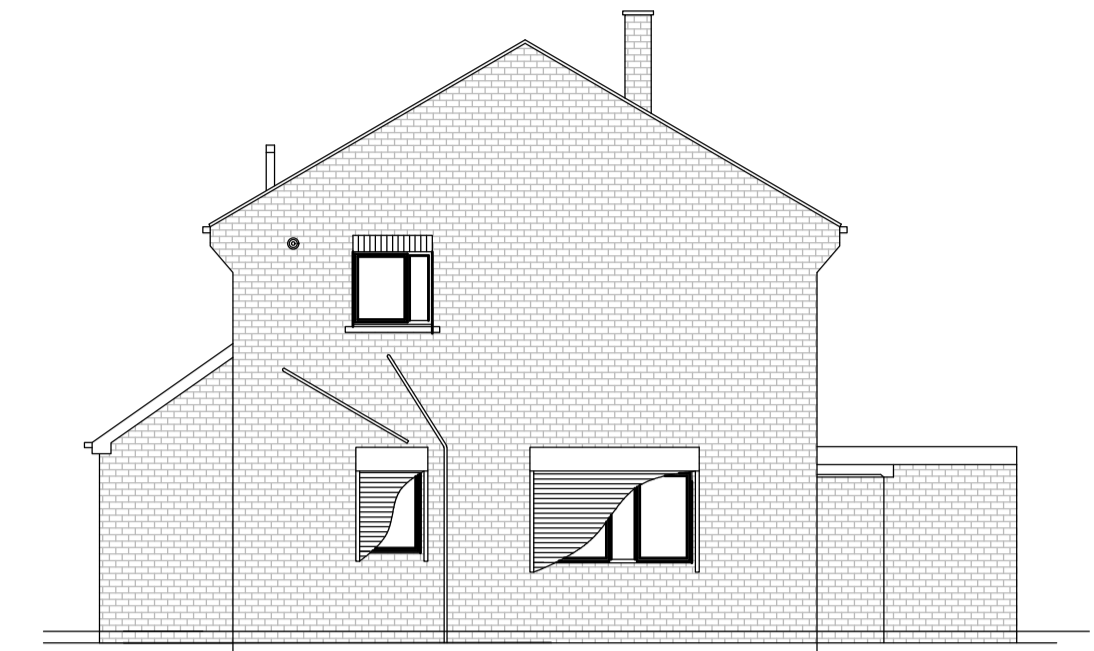


Existing Right Elevation

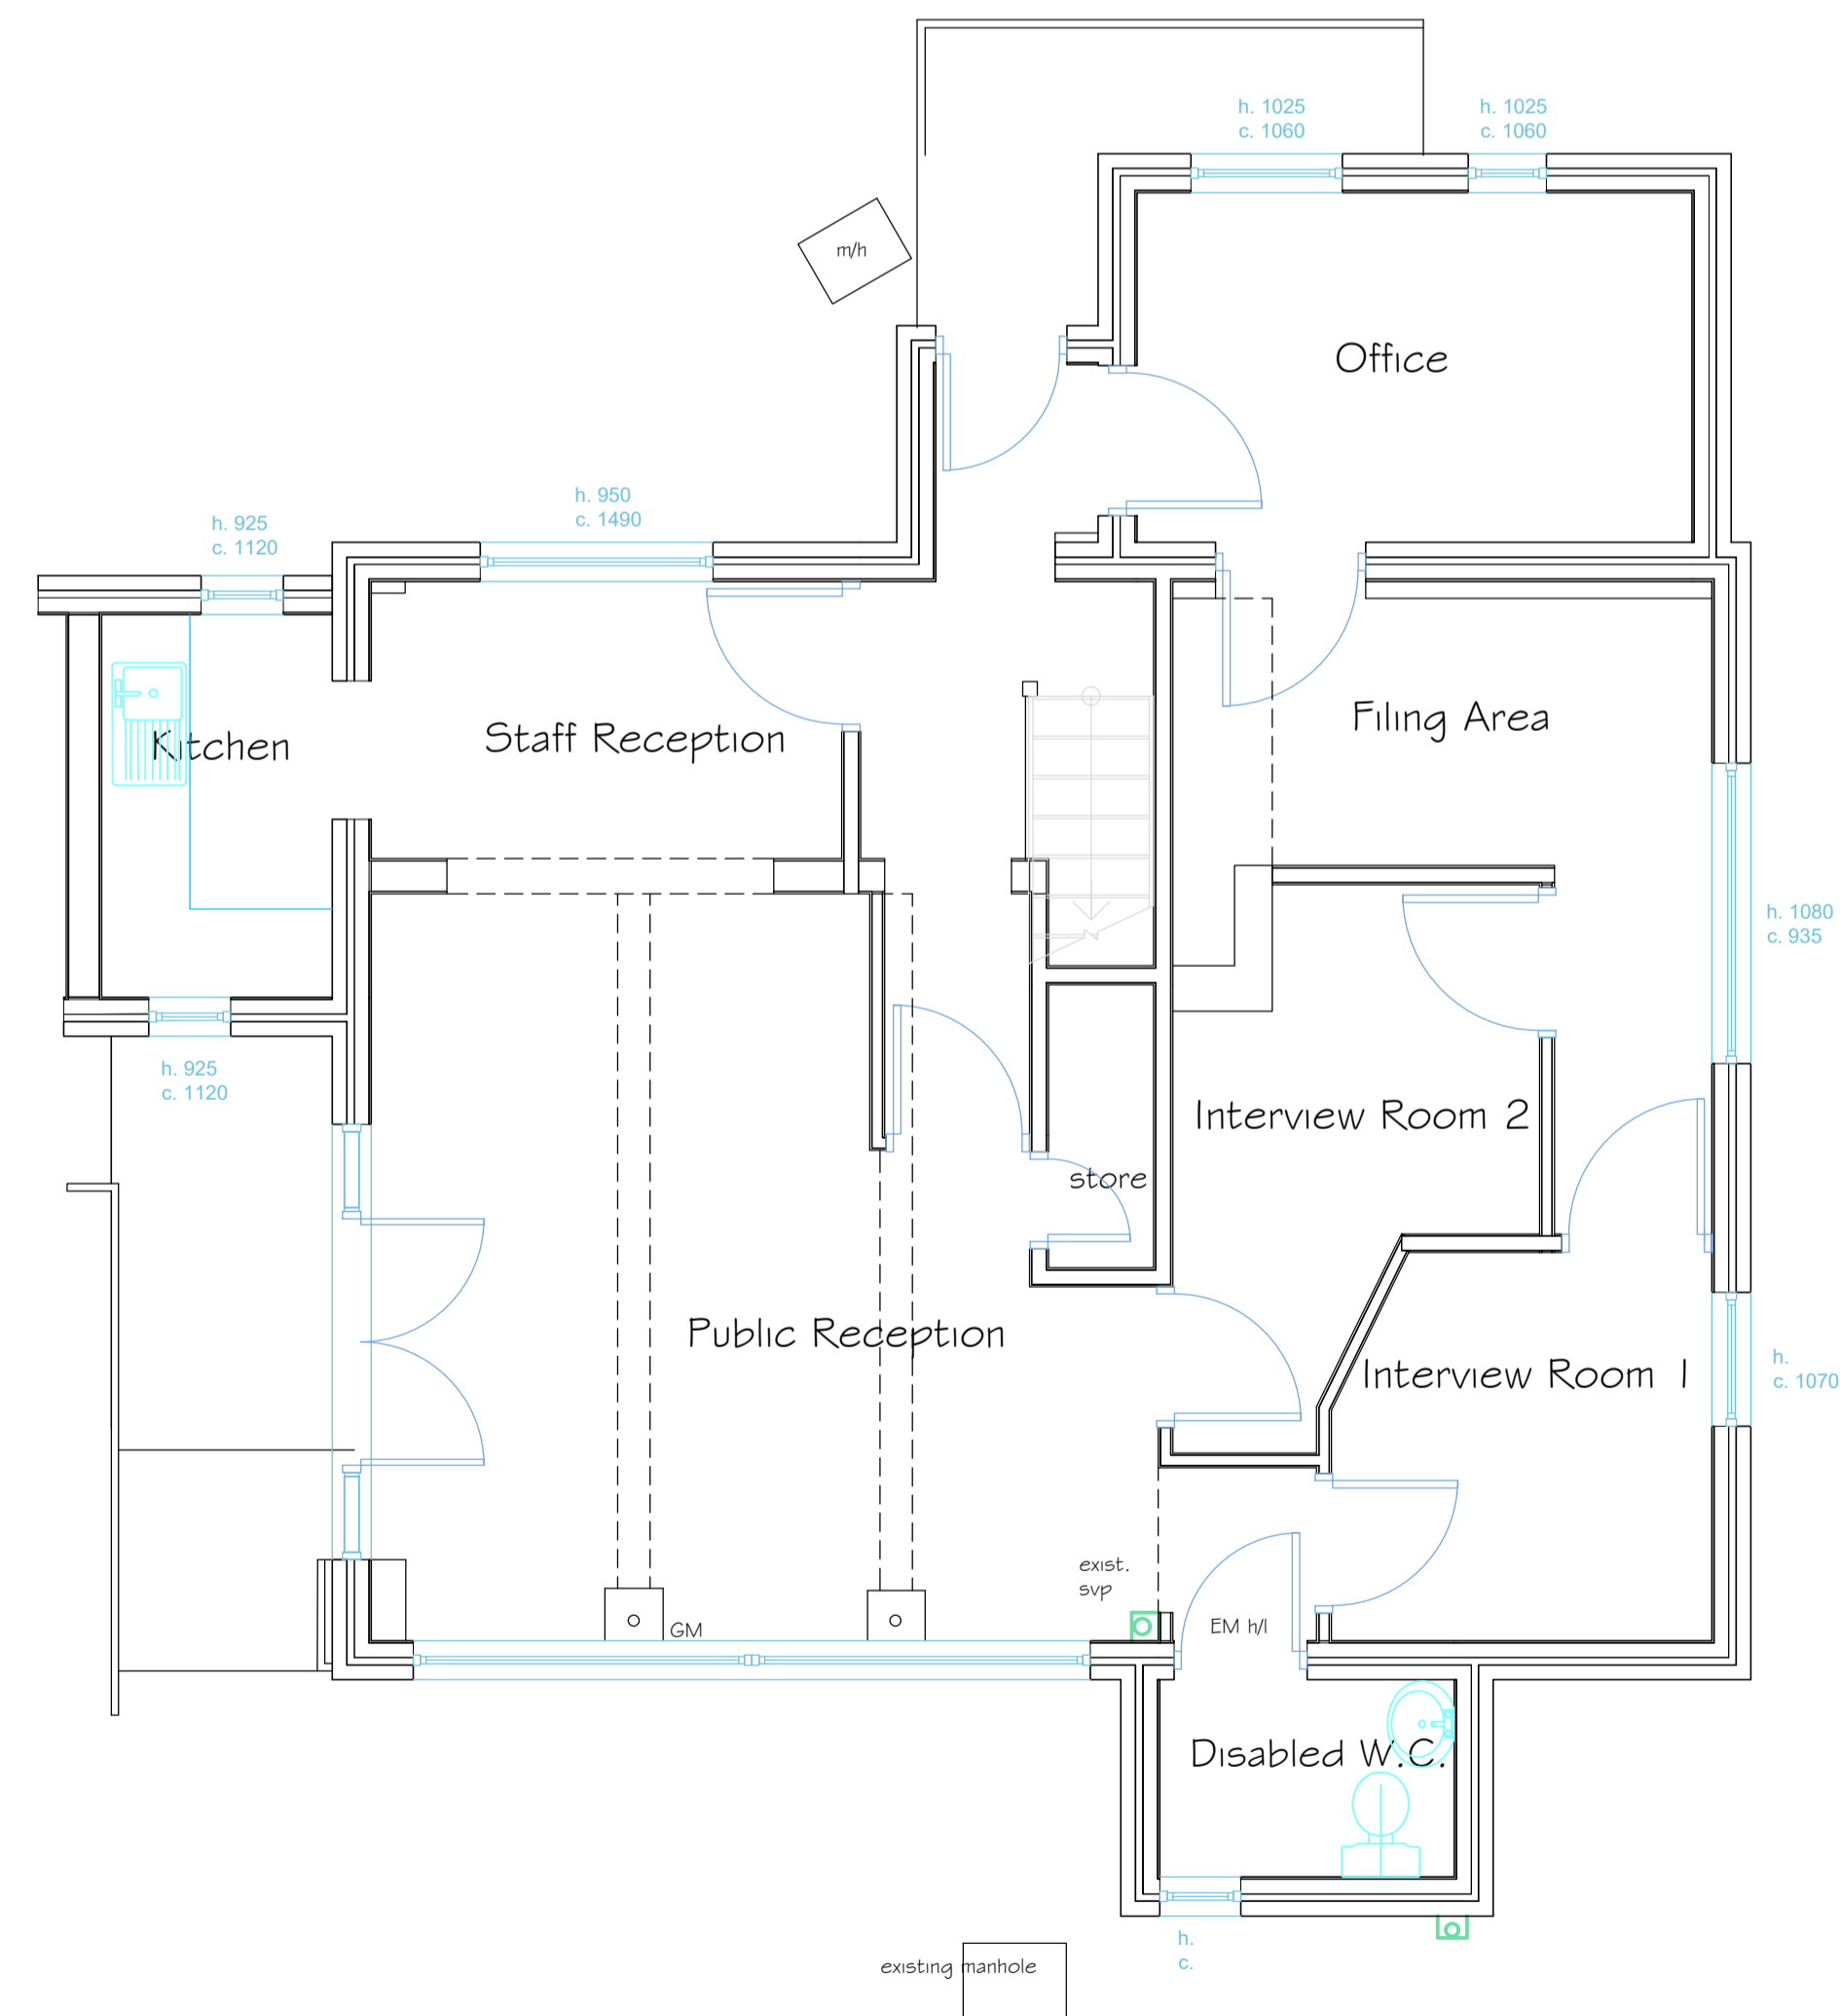

Existing Ground Floor Plan

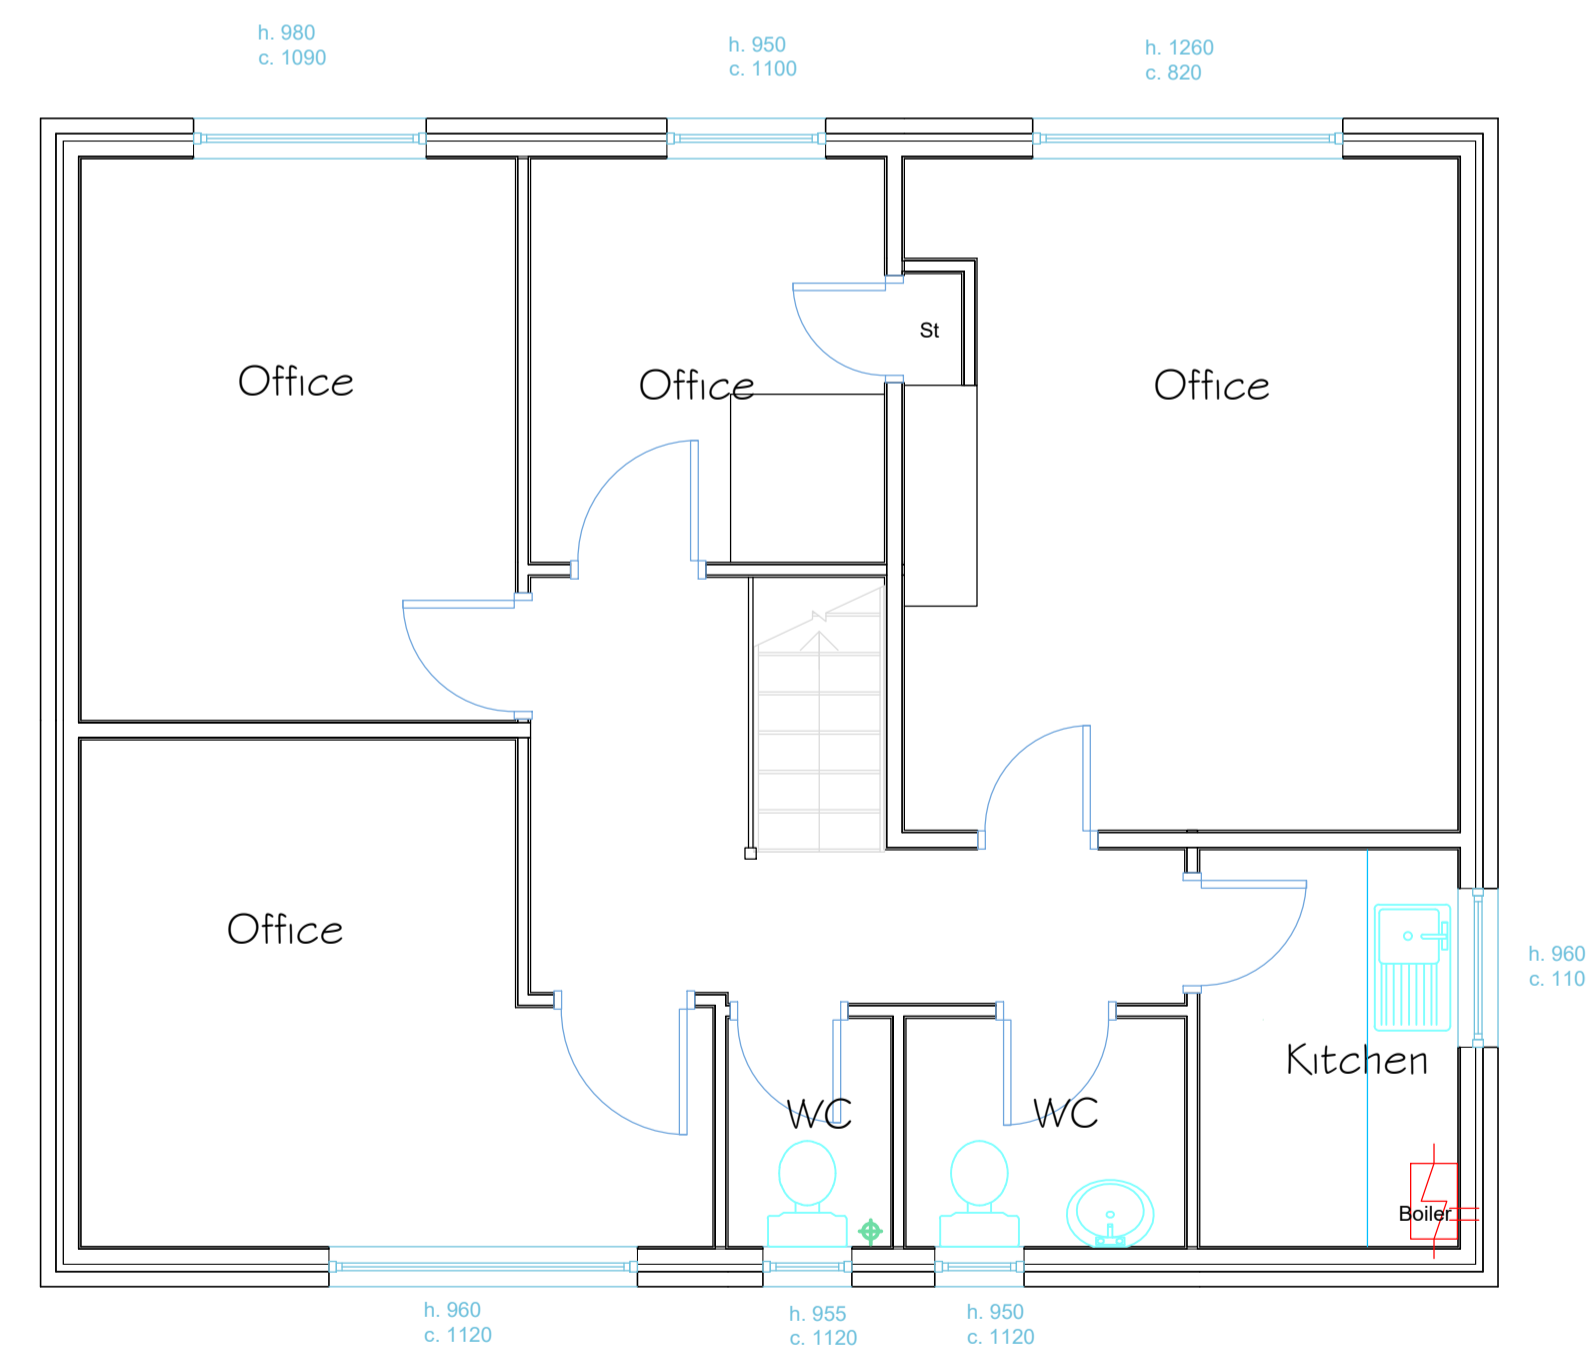

Existing First Floor Plan

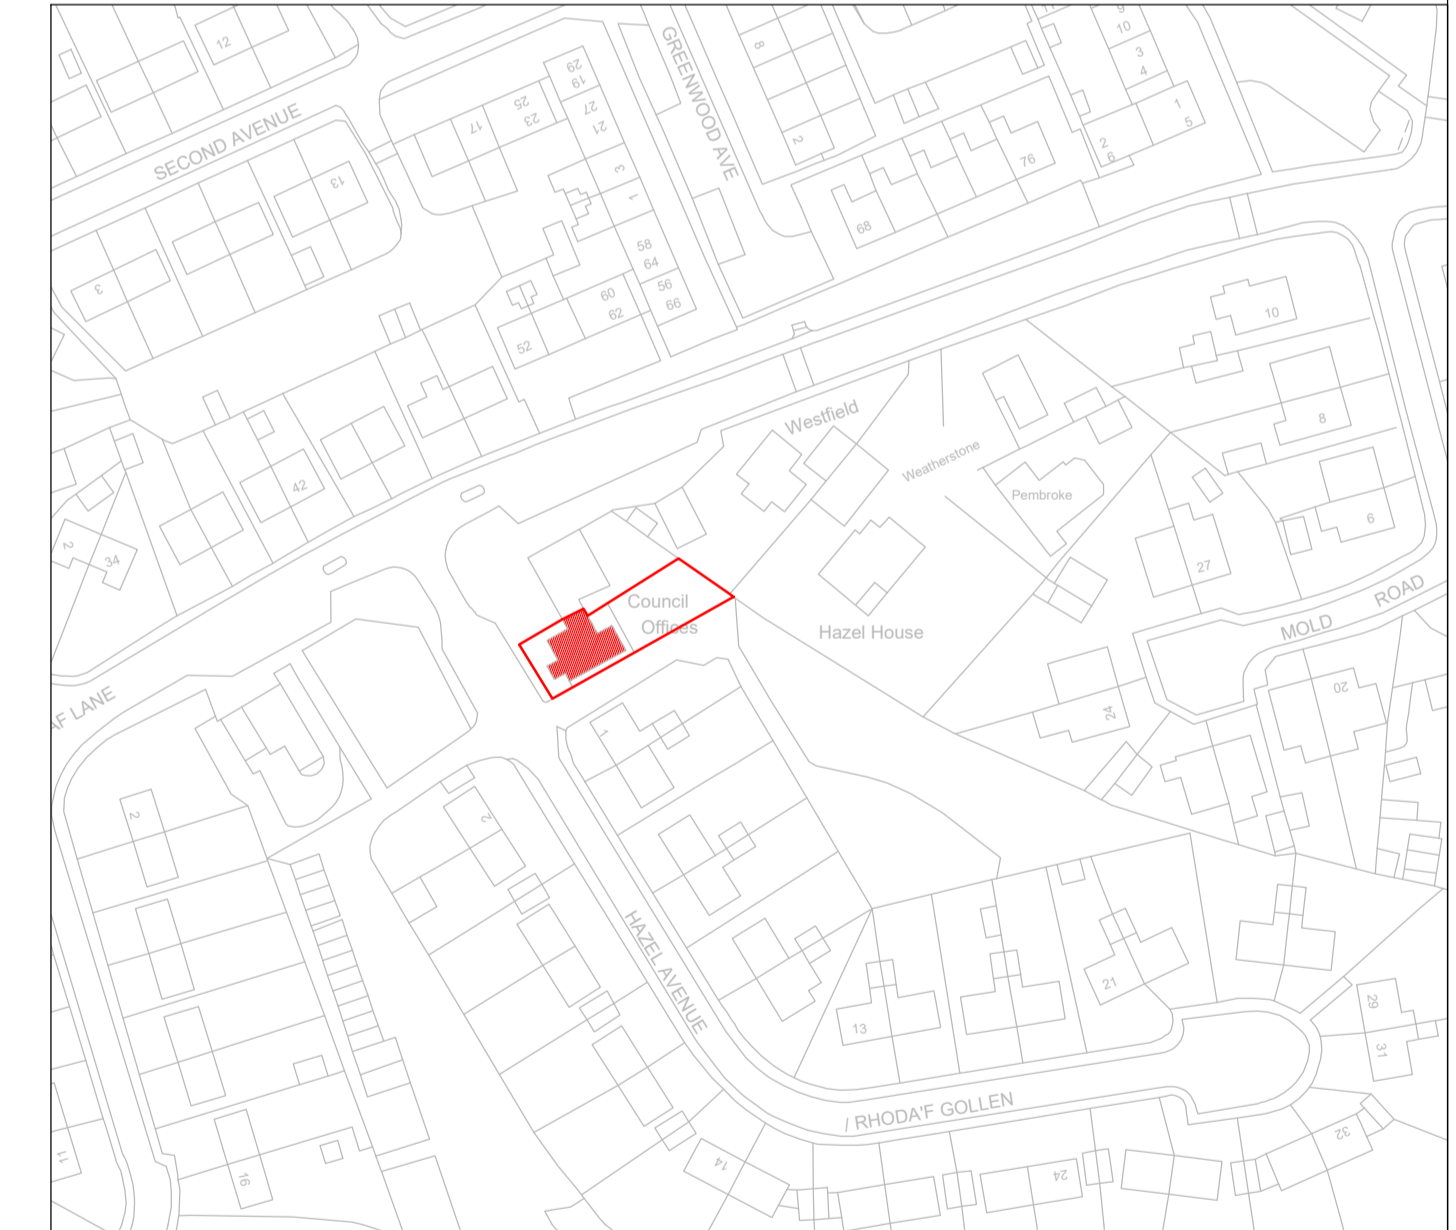


**WREXHAM COUNTY BOROUGH COUNCIL**  
 Property Investment,  
 Housing and Economy,  
 Ruthin Road,  
 Wrexham,  
 LL13 7TU  
 Tel: (01978) 315300

Project:			
<b>Gwersyllt Estate Office</b>			
Detail:			
<b>EXISTING PLANS &amp; ELEVATIONS</b>			
Drawn By:	Date:	Checked By:	
AWB/GW	Nov 22		
Scale:	Project No:	Dwg No:	Rev:
1:50, 1:100, 1:1250 @ A1	HBS 1167	01	