



Existing Ground Floor Plan

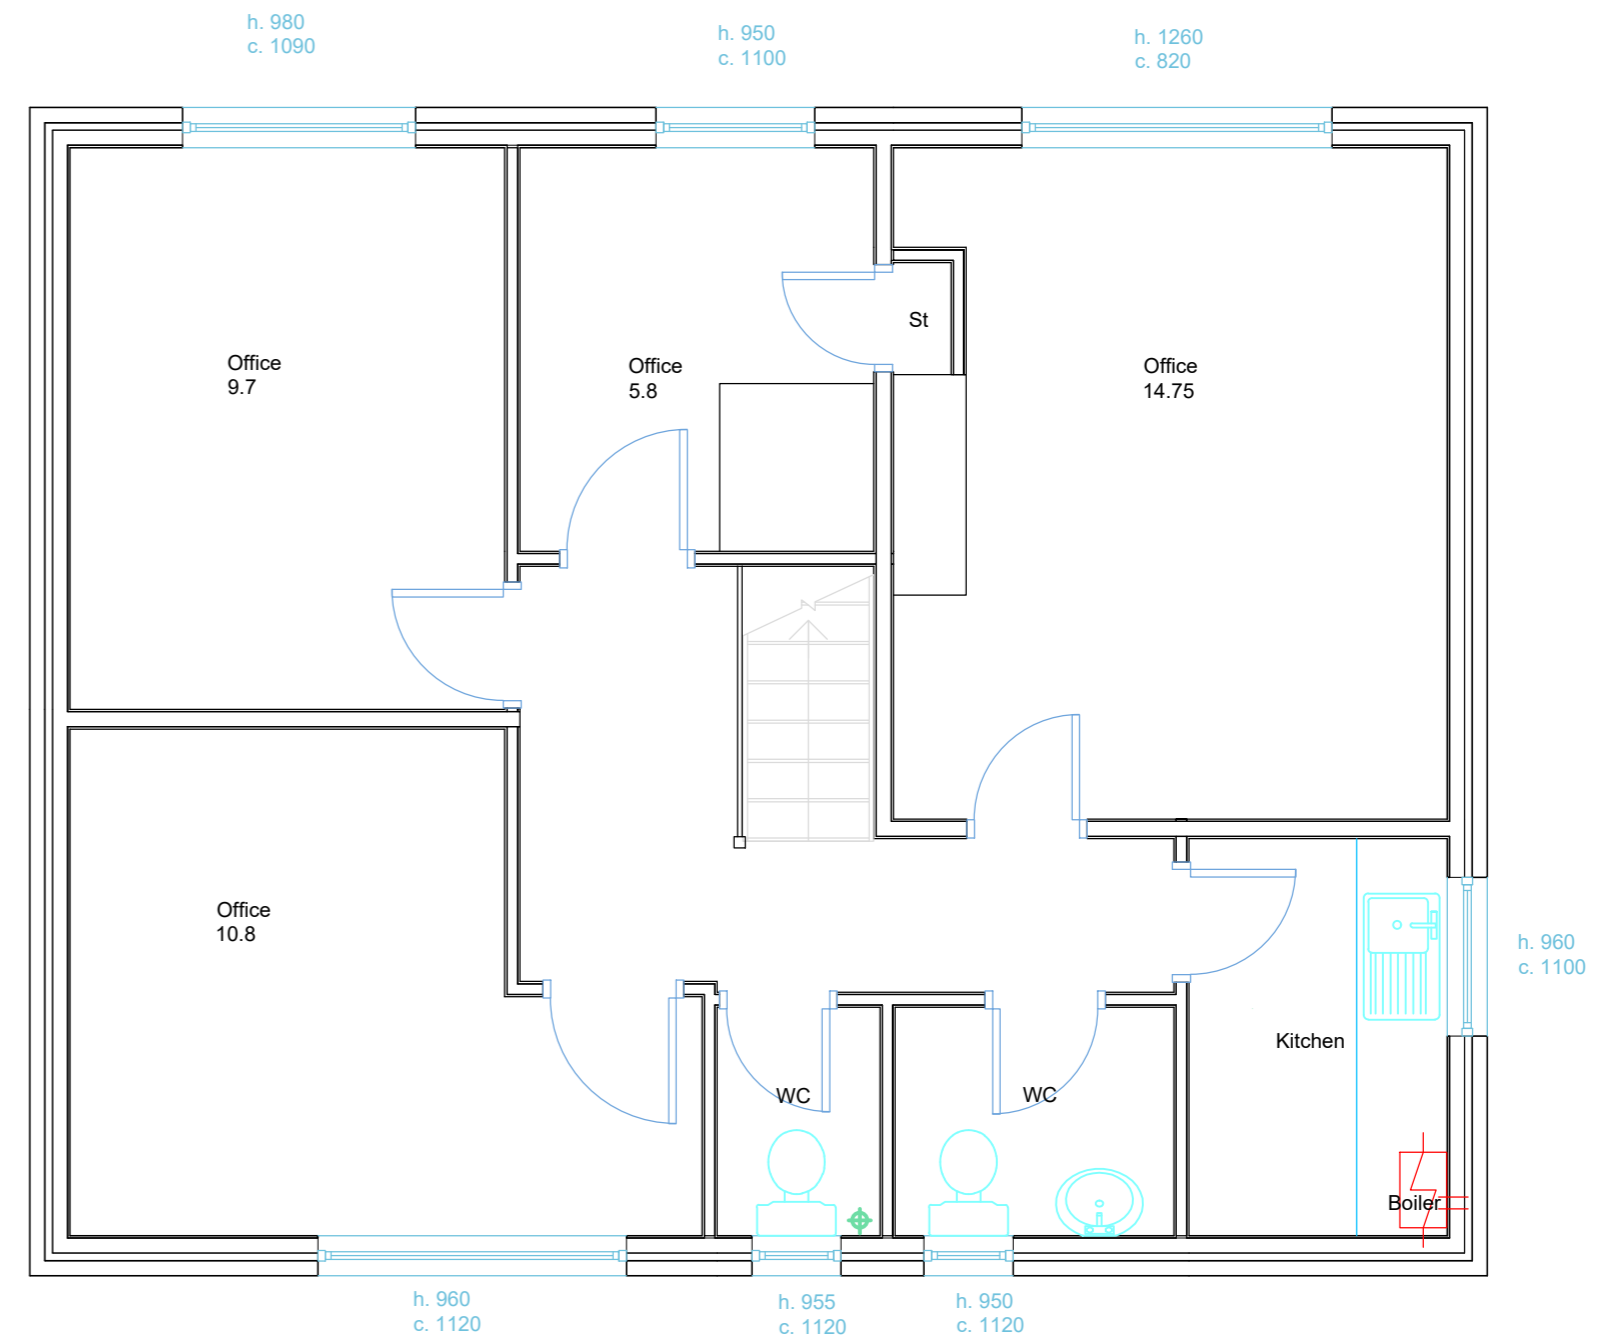

Existing First Floor Plan

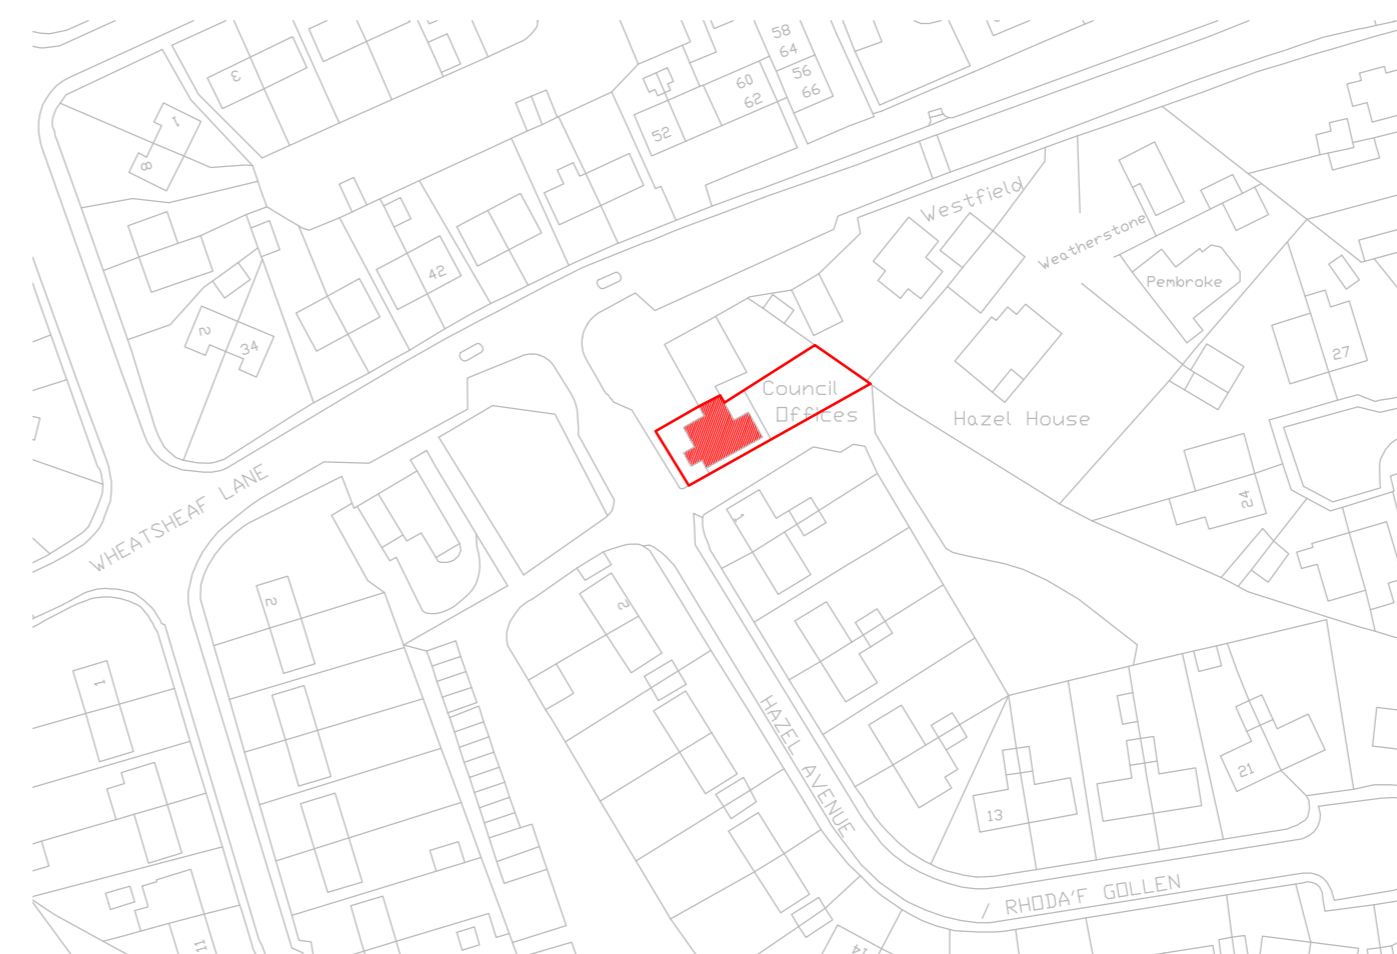


WREXHAM COUNTY BOROUGH COUNCIL
 Property Investment,
 Housing and Economy,
 Ruthin Road,
 Wrexham,
 LL13 7TU
 Tel: (01978) 315300

Project: Gwersyllt Estate Office			
Detail: PLANS AS EXISTING			
Drawn By: AWB/GW	Date: Oct 22	Checked By:	
Scale: 1:50, 1:1250 @ A2	Project No:	Dwg No:	Rev: