



EXISTING FRONT ELEVATION
Scale 1:100





EXISTING SIDE ELEVATION
Scale 1:100

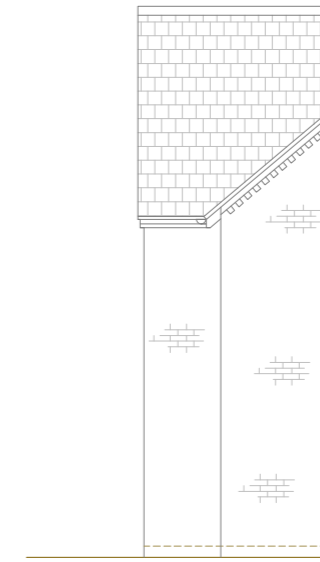

EXISTING REAR ELEVATION
Scale 1:100

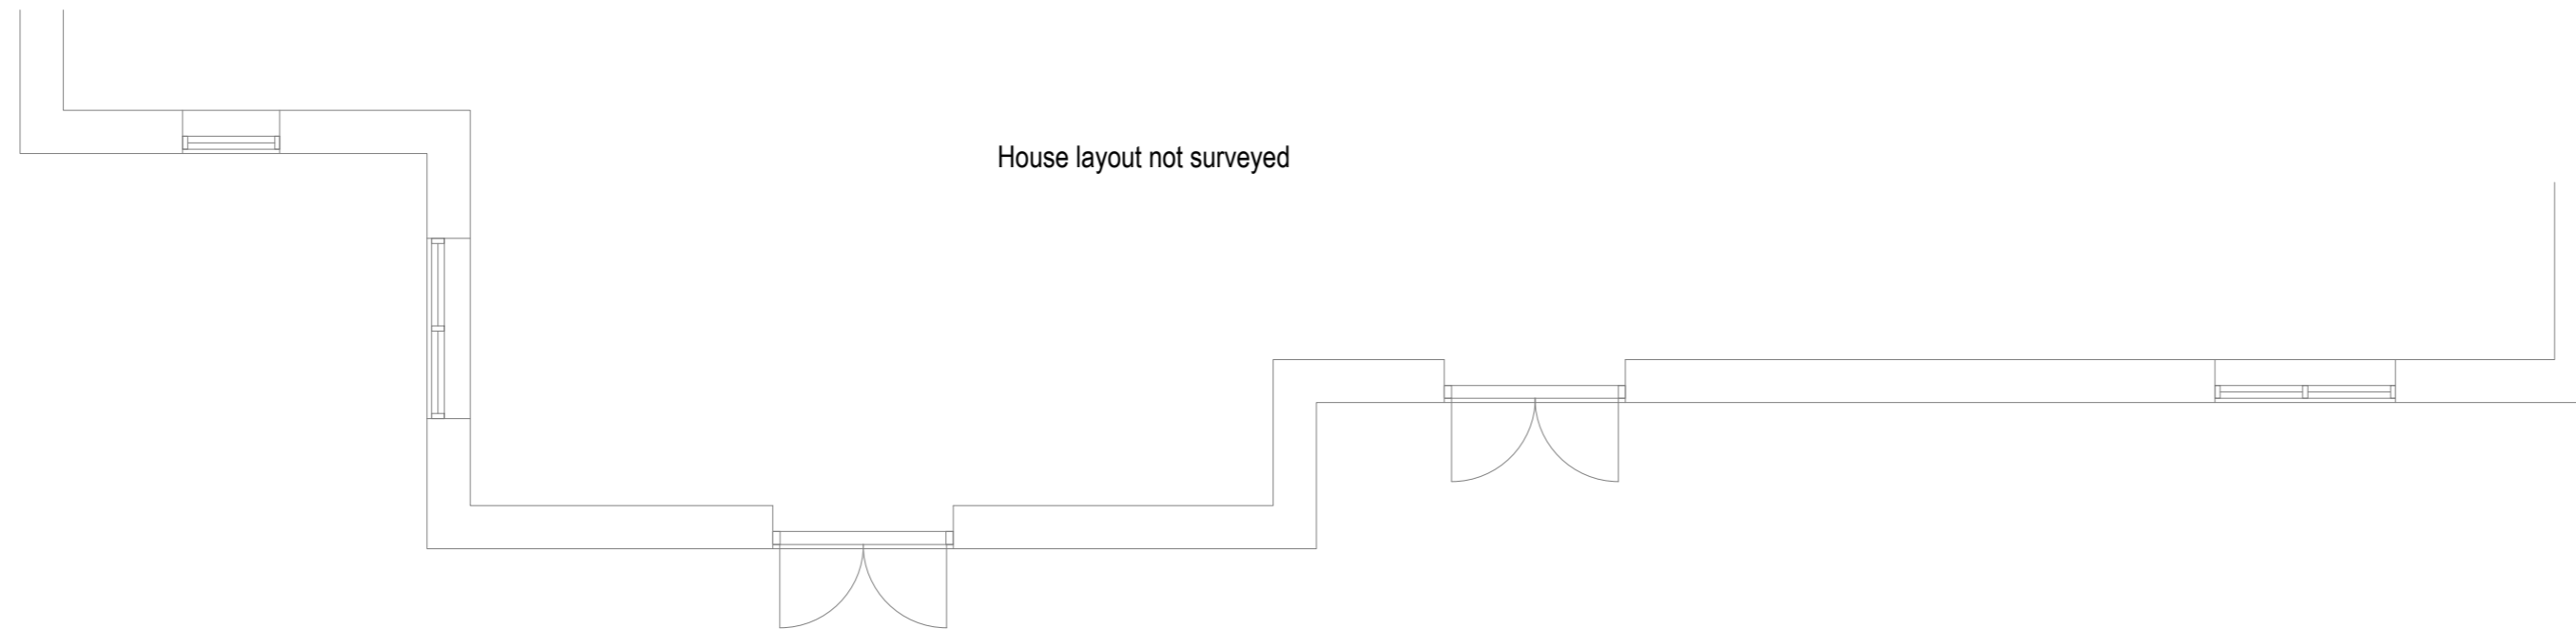

EXISTING FLOOR PLAN
Scale 1:50

  

REVISION	DATE	COMMENT

client:		
School House		
Bettisfield		
Shropshire		
SY13 2LD		
Drawing:		
Existing Plans & Elevations		
scale: Varies@A2	dwg: 13015 /01	rev: -
date: November '24		



Bennett Road,
Isleport Business Park,
Highbridge, Somerset, TA9 4PW
Tel: 01278-764400 Fax:
01278-764422