


Existing Site plan 1:200

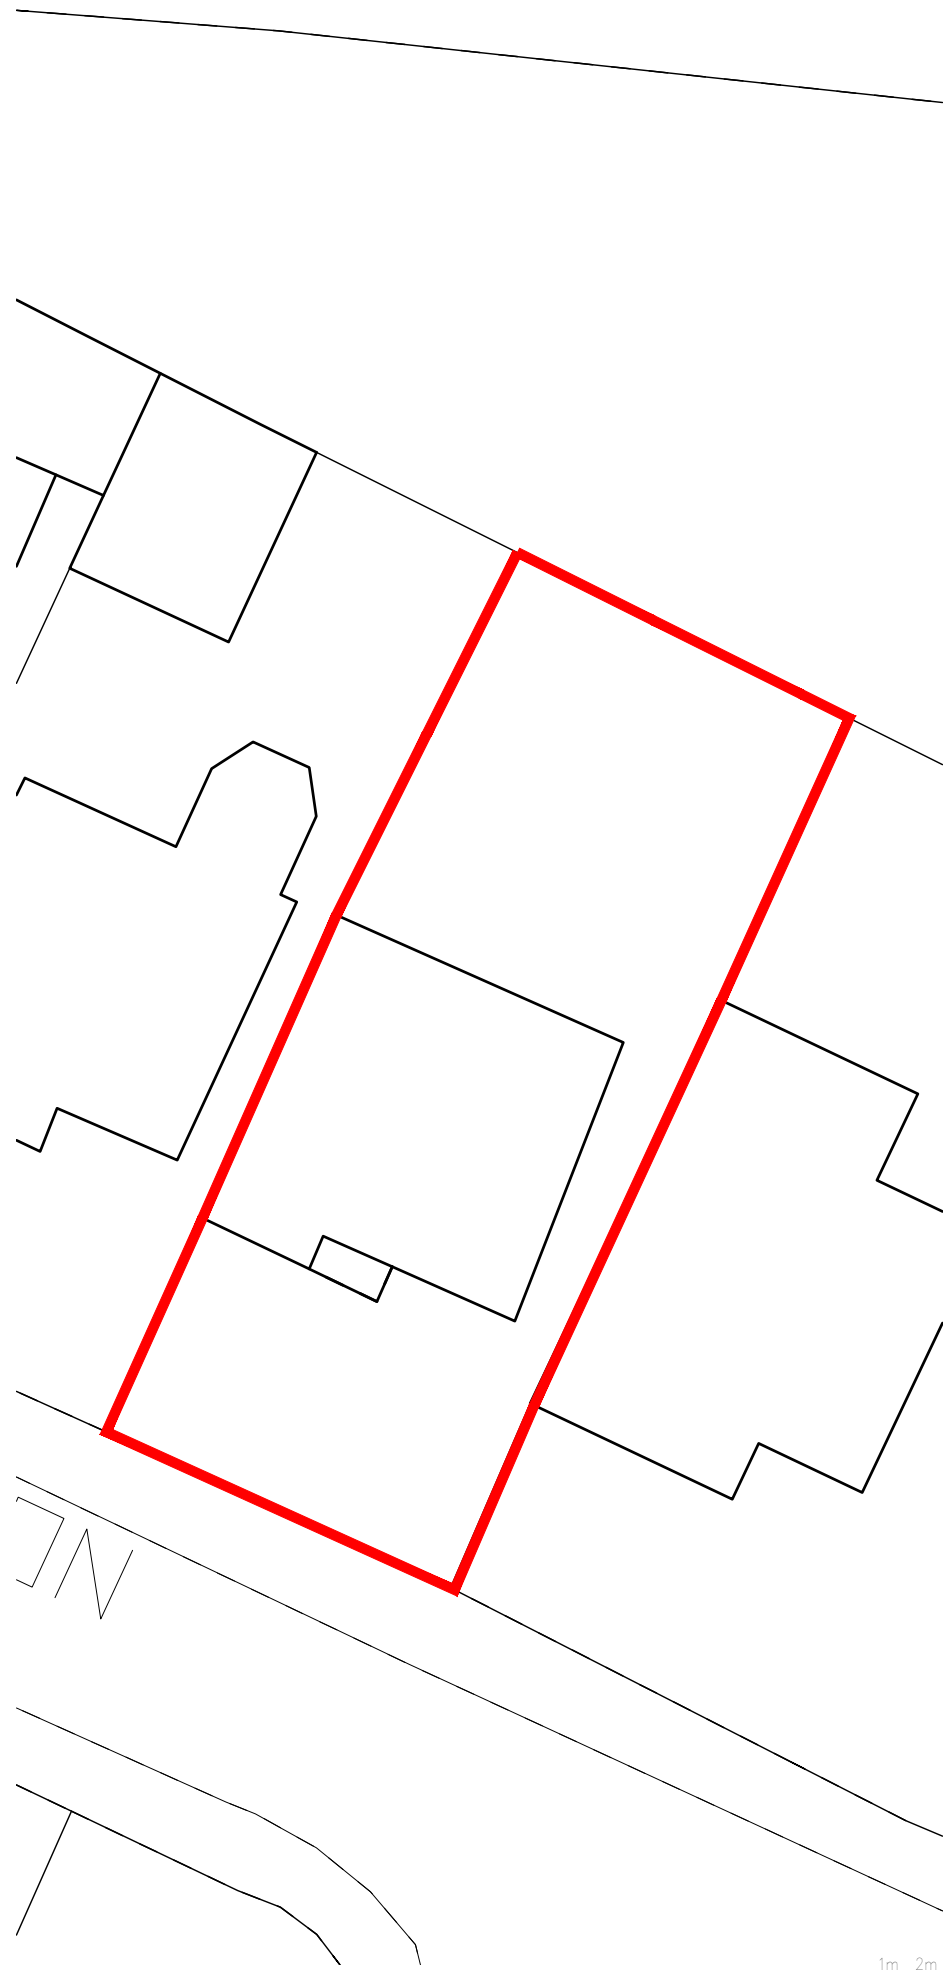

Proposed Site plan 1:200




Site location plan 1:1250




Legend

- Site boundary
- Other land in ownership

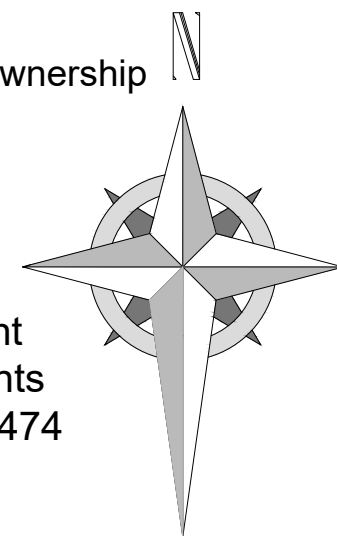

©Crown Copyright
and database rights
2021 OS 100047474

 

HDS ARCHITECTURAL SERVICES
 HDS Architectural Services, The Foundry,
 15 Yorke Street, Wrexham
 LL13 8LW
 Tel (01978) 345250
 www.hdsarchitectural.co.uk

Project; Gracelands, 83 Pont Yr Afon, Penycae, Wrexham, LL14 2PG	
Title; 07-Site location plan	Scale (A3); 1:200/1250
Dwg No; A/PD/07	Date; 15.11.24
Revision;	