


REV	DESCRIPTION	DATE DRAWN
A	FIRST ISSUE OF DRAWING	09-08-24
B	OUT HOUSE LOCATION AND SIZE UPDATED.	09-01-25

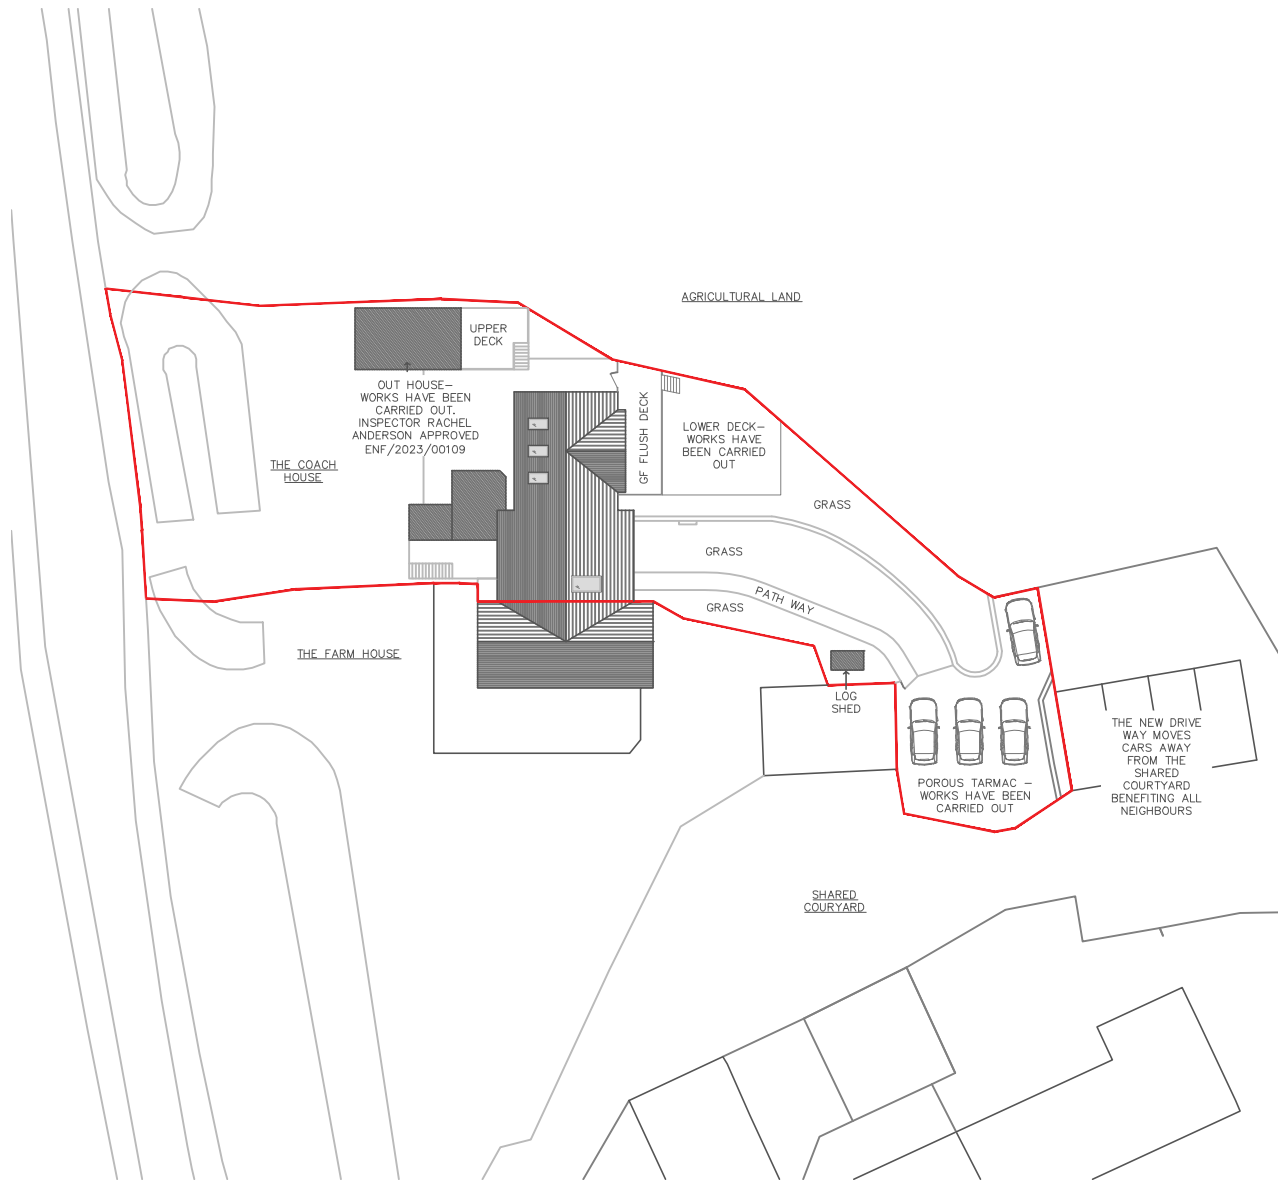

PROPOSED SITE PLAN | PLEASE NOTE THAT AS THE CLIENT WAS NOT AWARE OF THEIR PD RIGHTS REMOVAL, VARIOUS WORKS HAVE ALREADY BEEN CARRIED OUT
1:500



SCALE BAR 1:500

THE COACH HOUSE, VRON
FARM WREXHAM, LL11 5TW

JEREMY & JACQUI BASSETT

PROPOSED SITE PLAN

KBArchitectureDesignStudio
49 Blundell Street
Liverpool
L1 0AN
T: 07534528192

DWG: 22005 (PL) 021 B
DATE: 09.01.25
SCALE: 1:500 © A4 DRAWN: KB