

REV	DESCRIPTION	DATE	BY
A	SCHEME REVISED FOLLOWING LPA FEEDBACK	30.01.25	ED

THIS DRAWING IS THE COPYRIGHT OF AINSLEY GOMMON ARCHITECTS. CHECK ALL DIMENSIONS ON SITE. DISCREPANCIES TO BE NOTIFIED TO ARCHITECT. ELEMENTS OF STRUCTURE SHOWN ARE INDICATIVE AND FOR GUIDANCE. FINAL DESIGN TO BE AS STRUCTURAL ENGINEERS DETAILS AND SPECIFICATION.

PROJECT
COOP SITE - WREXHAM
 for FIRST CHOICE HOUSING

DRAWING TITLE
EXISTING SITE PLAN

SCALE	DATE	DRAWN	CHECKED
1 : 200 @A3	25.11.2023	ED	SV



DRAWING STATUS	PLANNING
----------------	----------

JOB No	DRAWING No	REVISION
C1145	002	A

AG | **A** **AINSLEY GOMMON ARCHITECTS**
 THE OLD POLICE STATION, 15 GLYNNE WAY, HAWARDEN, CH5 3NS
 Tel: 01244 537 100 | wales@agarchitects.co.uk | www.agarchitects.co.uk
 Ainsley Gomon Architects Ltd. Registered in England & Wales No. 4187948
 Registered Office: 1 Price Street, Hamilton Square, Birkenhead CH41 6JN

1 | EXISTING SITE LAYOUT

SCALE: 1 : 200

 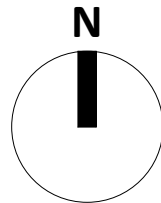

VISUAL SCALE 1:200 @ A3

PRINTED: 30/01/2025 10:26:06

A3