



SToK CAE RAS

REDEVELOPMENT PROJECT - PLANNING OFFICER GUIDE DOCUMENT

13/04/2026

POPULOUS

KOP STAND

3D View

POLYCARBONATE ROOF -
PALRAM SUNPAL 18
(CLEAR)

RAL 7035

FASCIA

PV PANELS
STANDING SEAM ROOF

POLYCARBONATE FACADE -
PALRAM SUNPAL 18
(CLEAR)

RAL 8004

LOUVRE

BRICK COPING

ROOF CLADDING

LOUVRE

DOORS


BRICK FACADE -
KETLEY

STAFFORDSHIRE RED

GF CURTAIN WALL -
GLAZING (TINT TBC)

EAST CURTAIN WALL -
GLAZING (TINT TBC)

PLAZA
ZONE

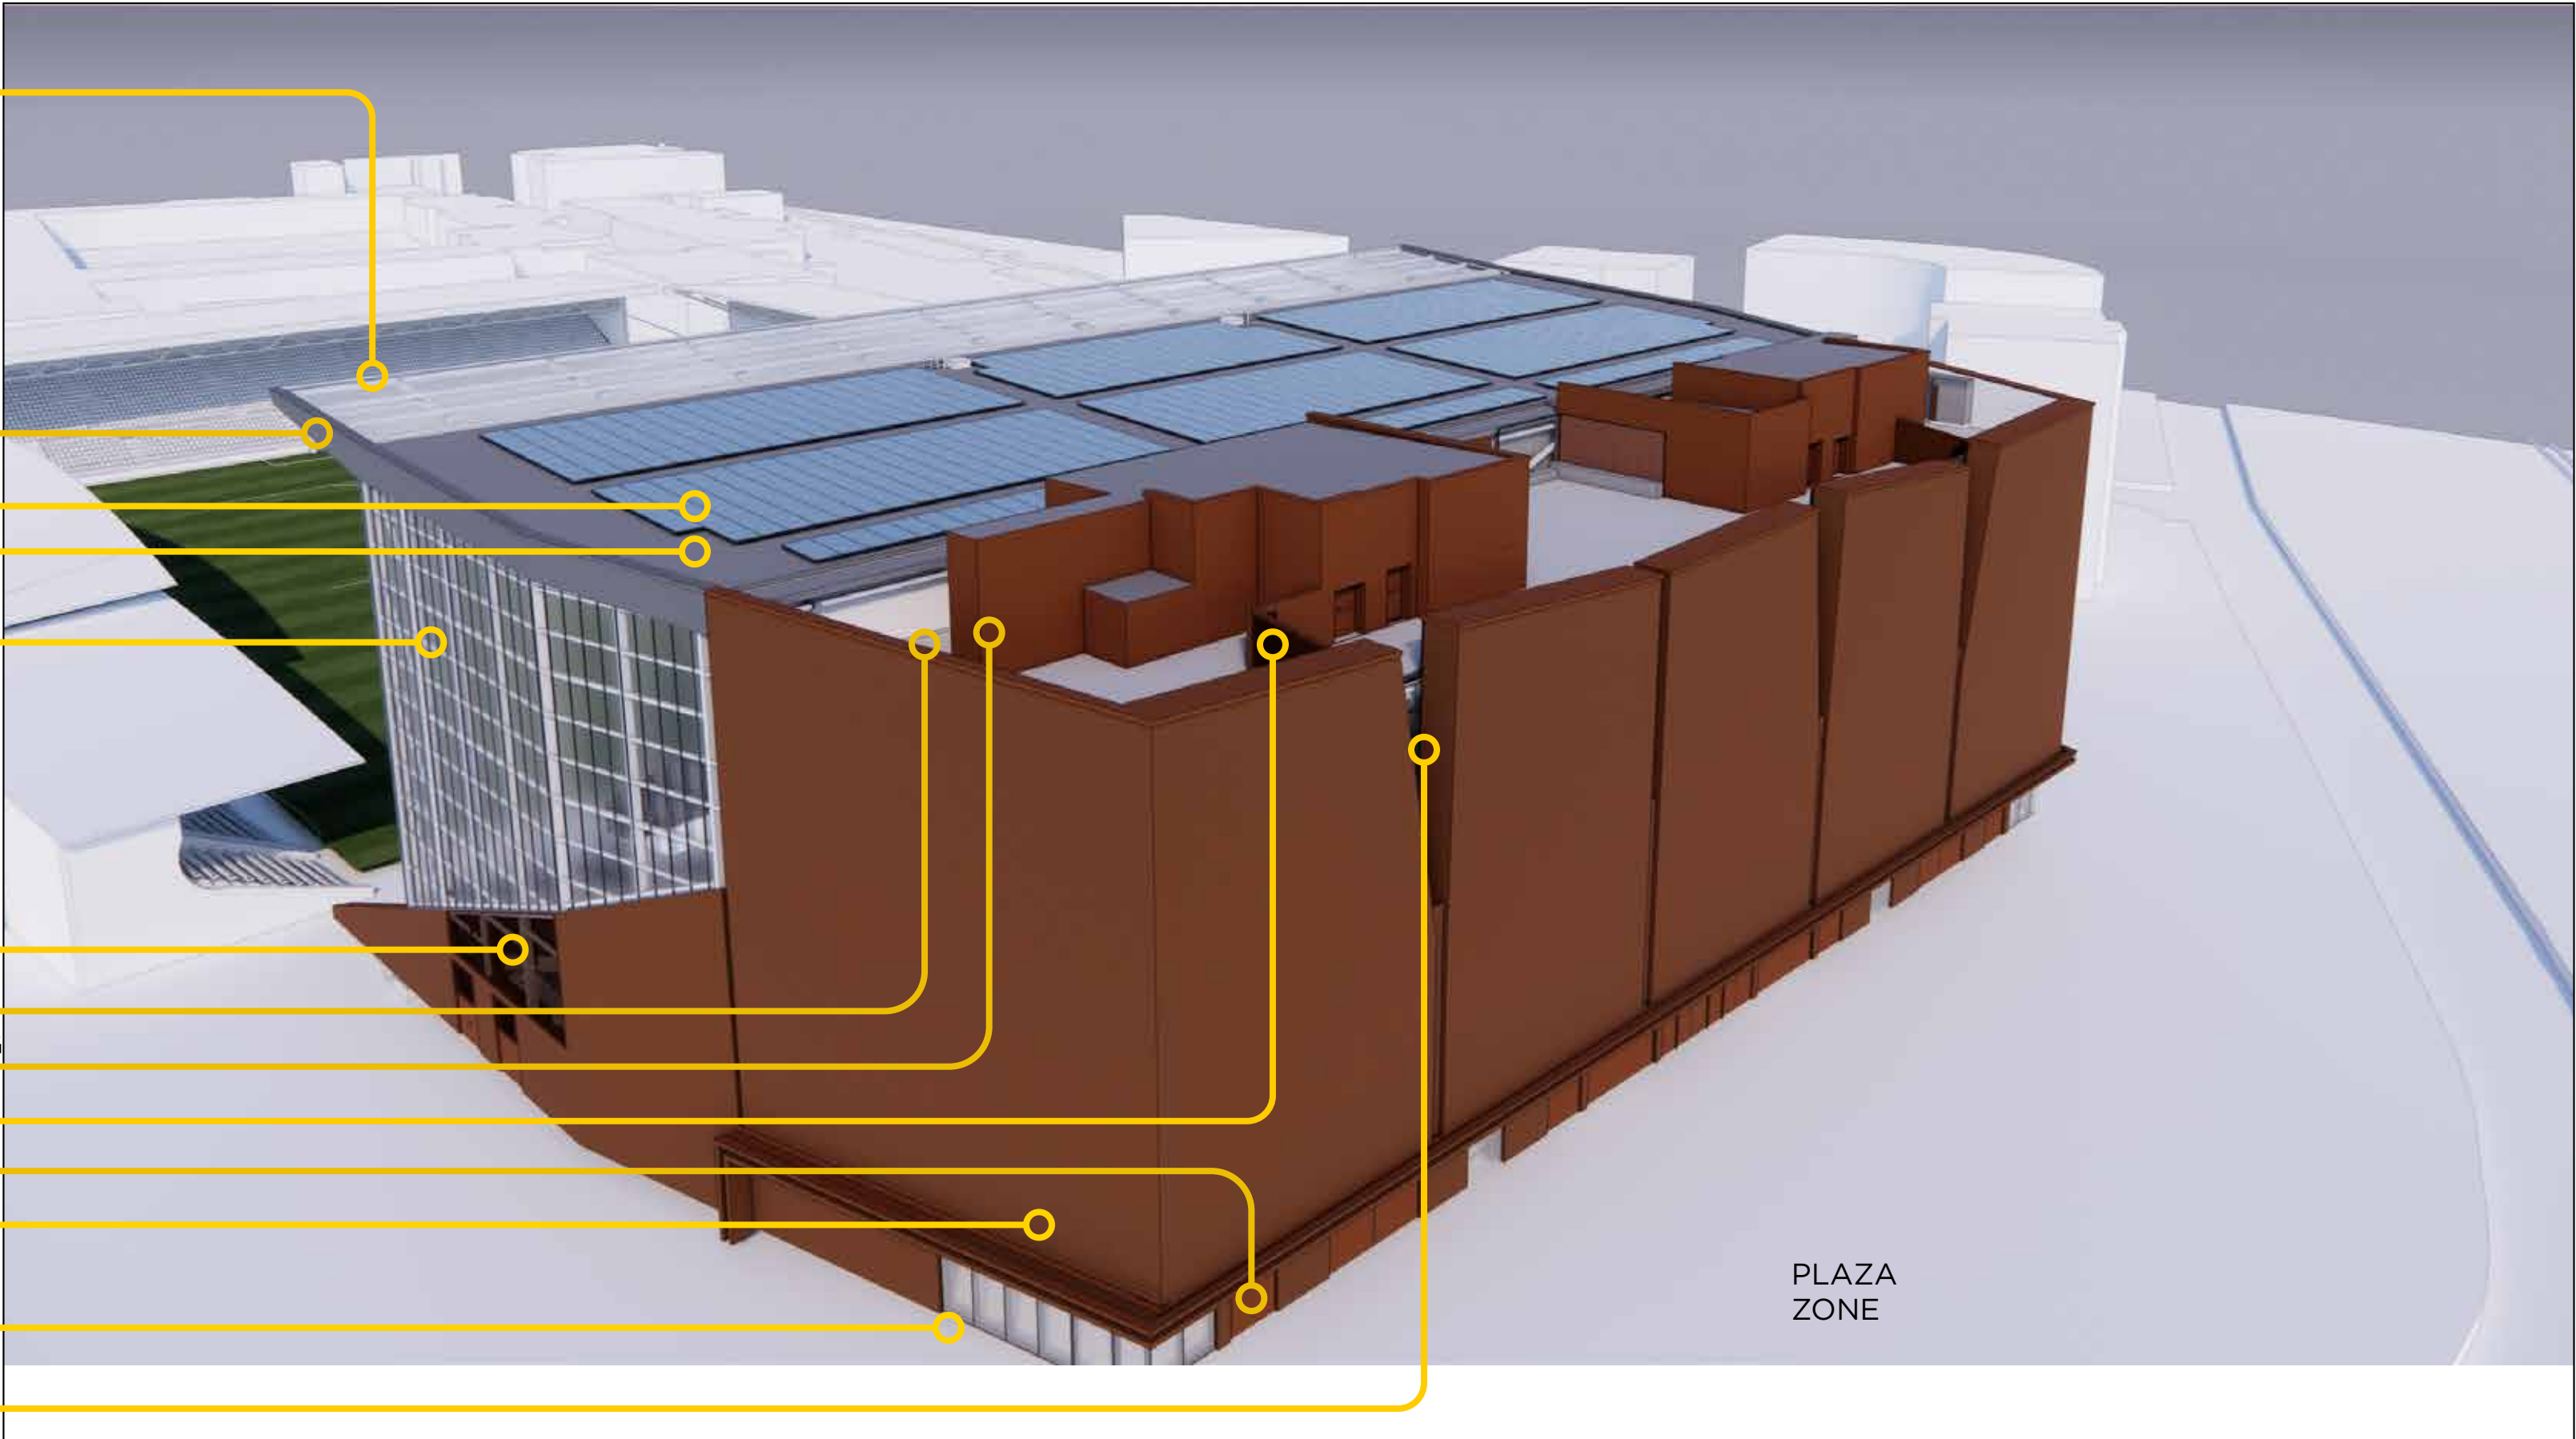

KOP STAND

3D View

FASCIA

RAL 7035

POLYCARBONATE ROOF -
PALRAM SUNPAL 18
(CLEAR)

RAL 9010

STEELWORK


POLYCARBONATE FACADE -
PALRAM SUNPAL 18
(CLEAR)

RAL 8004

LOUVRE
BRICK COPING
LOUVRE
DOORS

BRICK FACADE -
KETLEY
STAFFORDSHIRE RED

GF CURTAIN WALL -
GLAZING (TINT TBC)

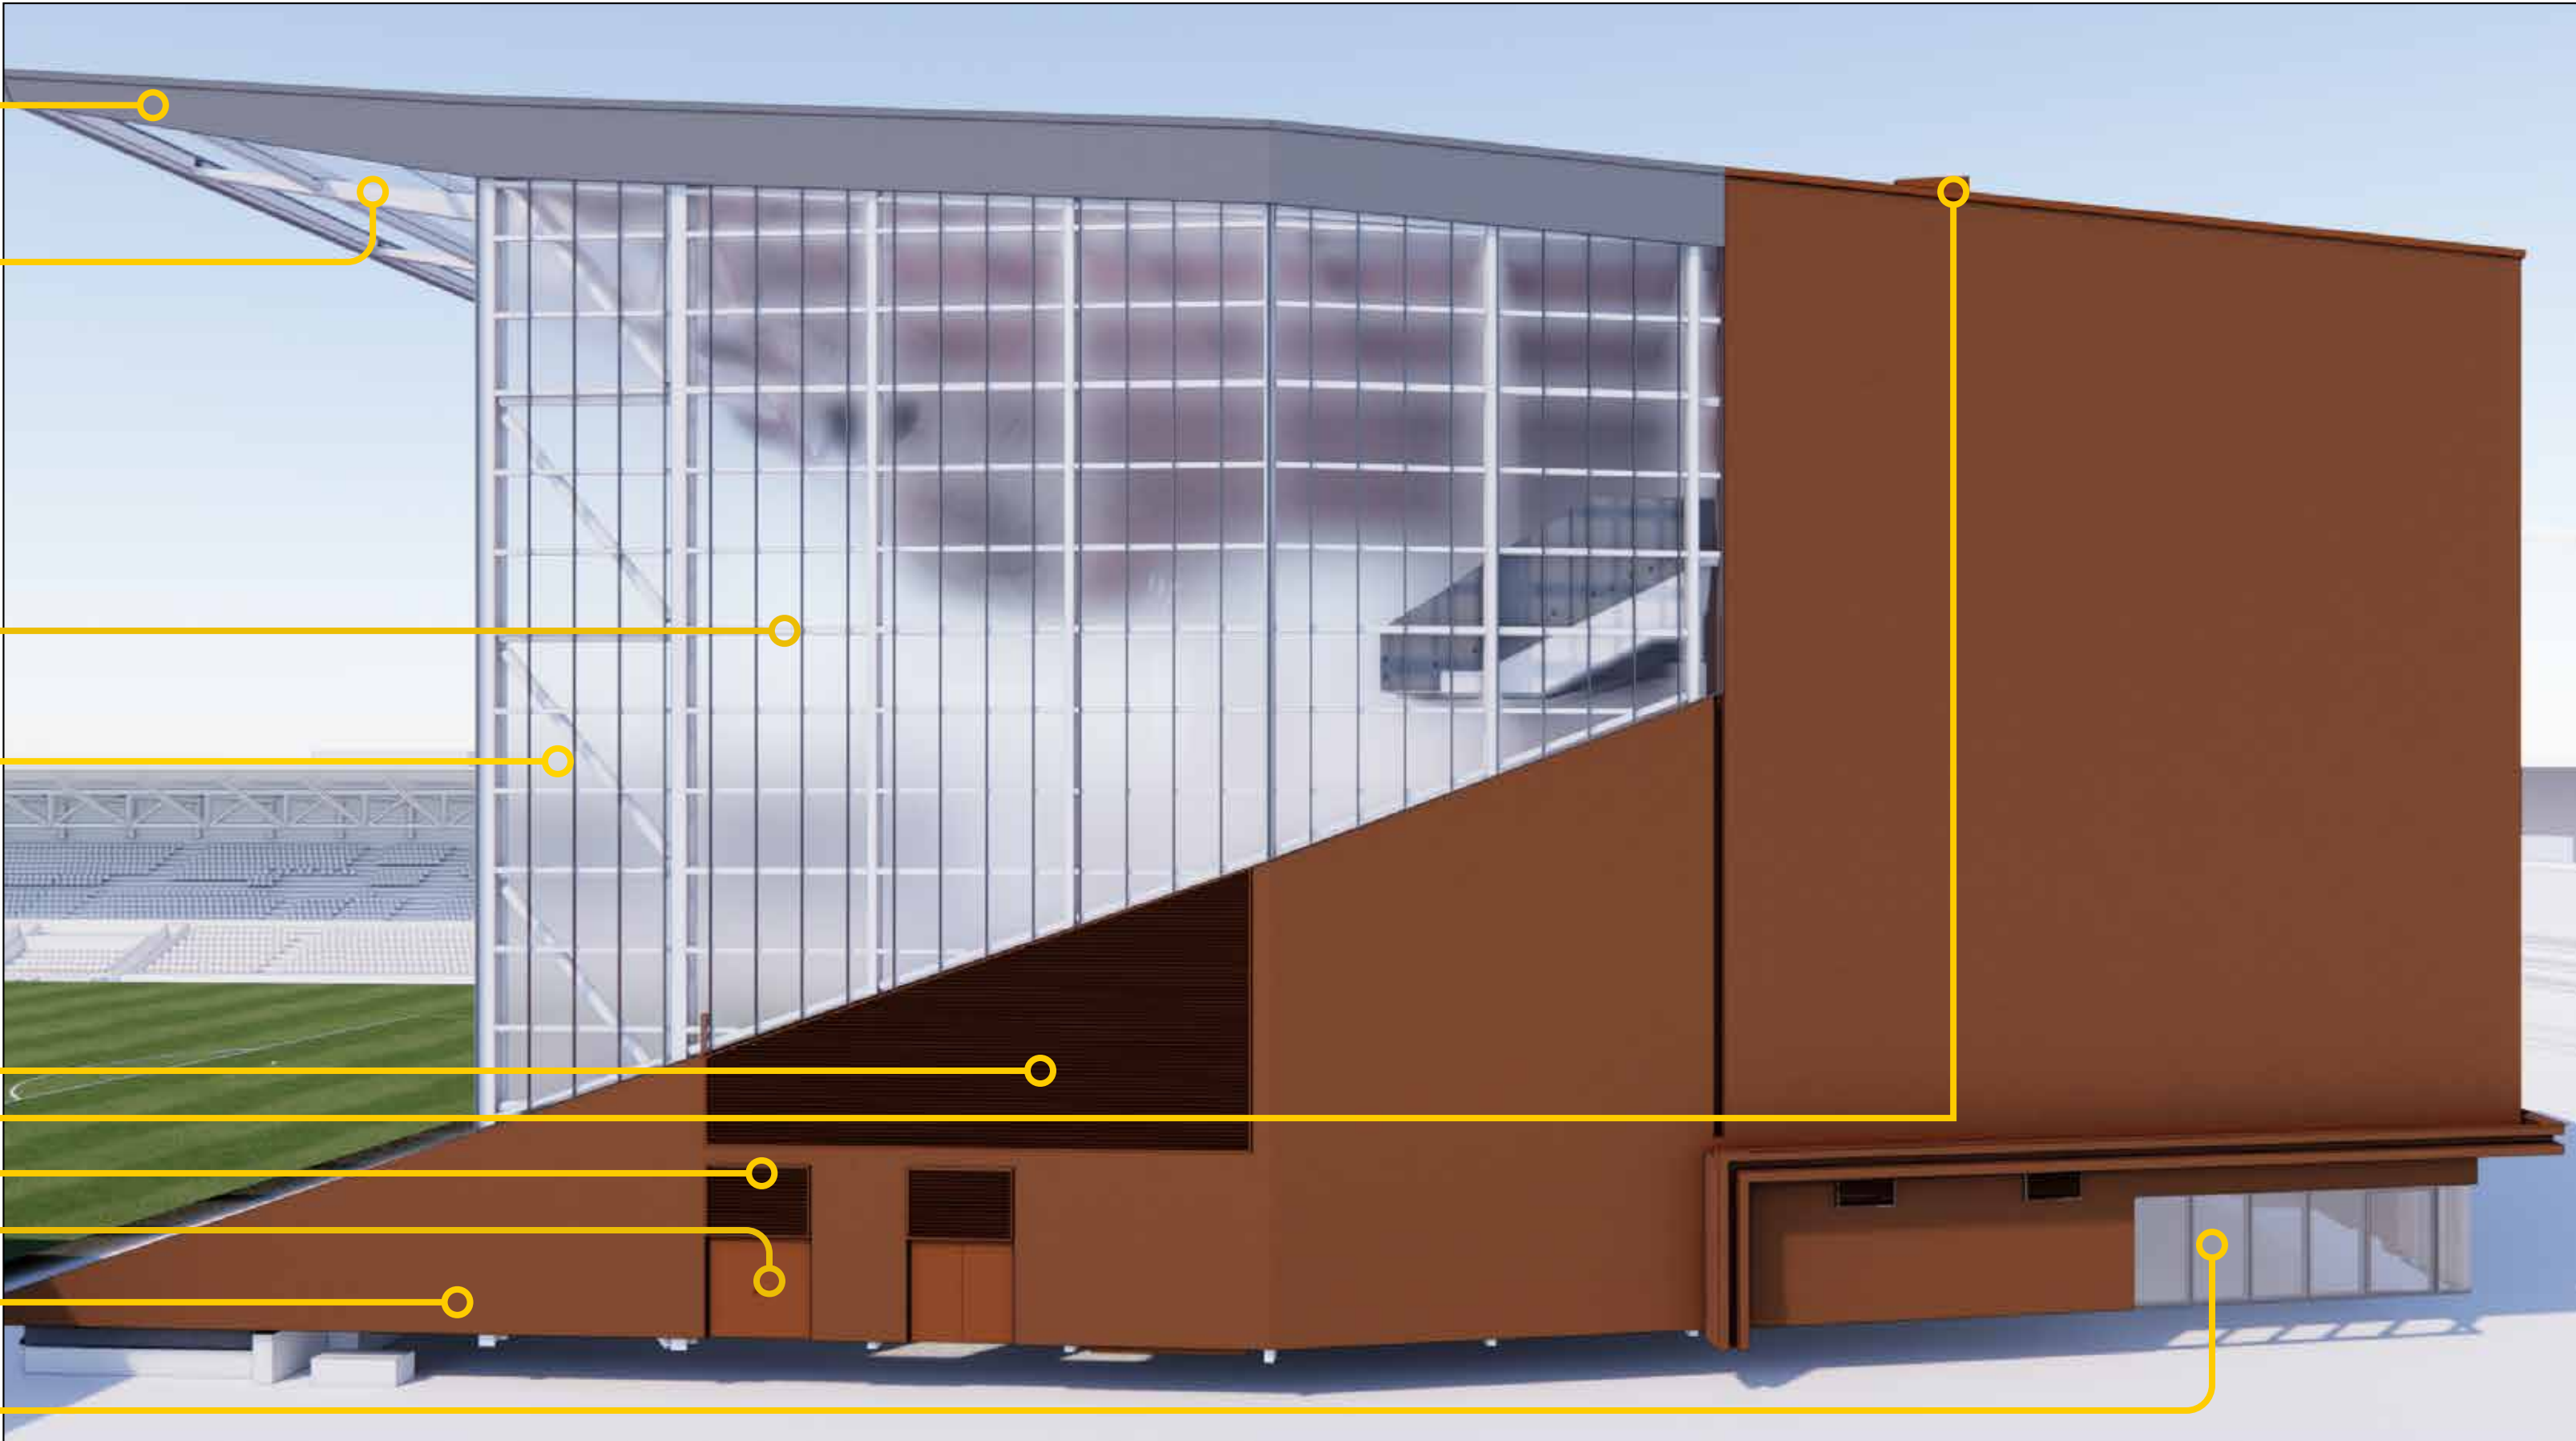

KOP STAND

3D View

POLYCARBONATE ROOF -
PALRAM SUNPAL 18
(CLEAR)


RAL 8004

RAL 9010

STEELWORK

POLYCARBONATE FACADE -
PALRAM SUNPAL 18
(CLEAR)

WEST CURTAIN WALL -
GLAZING (TINT TBC)

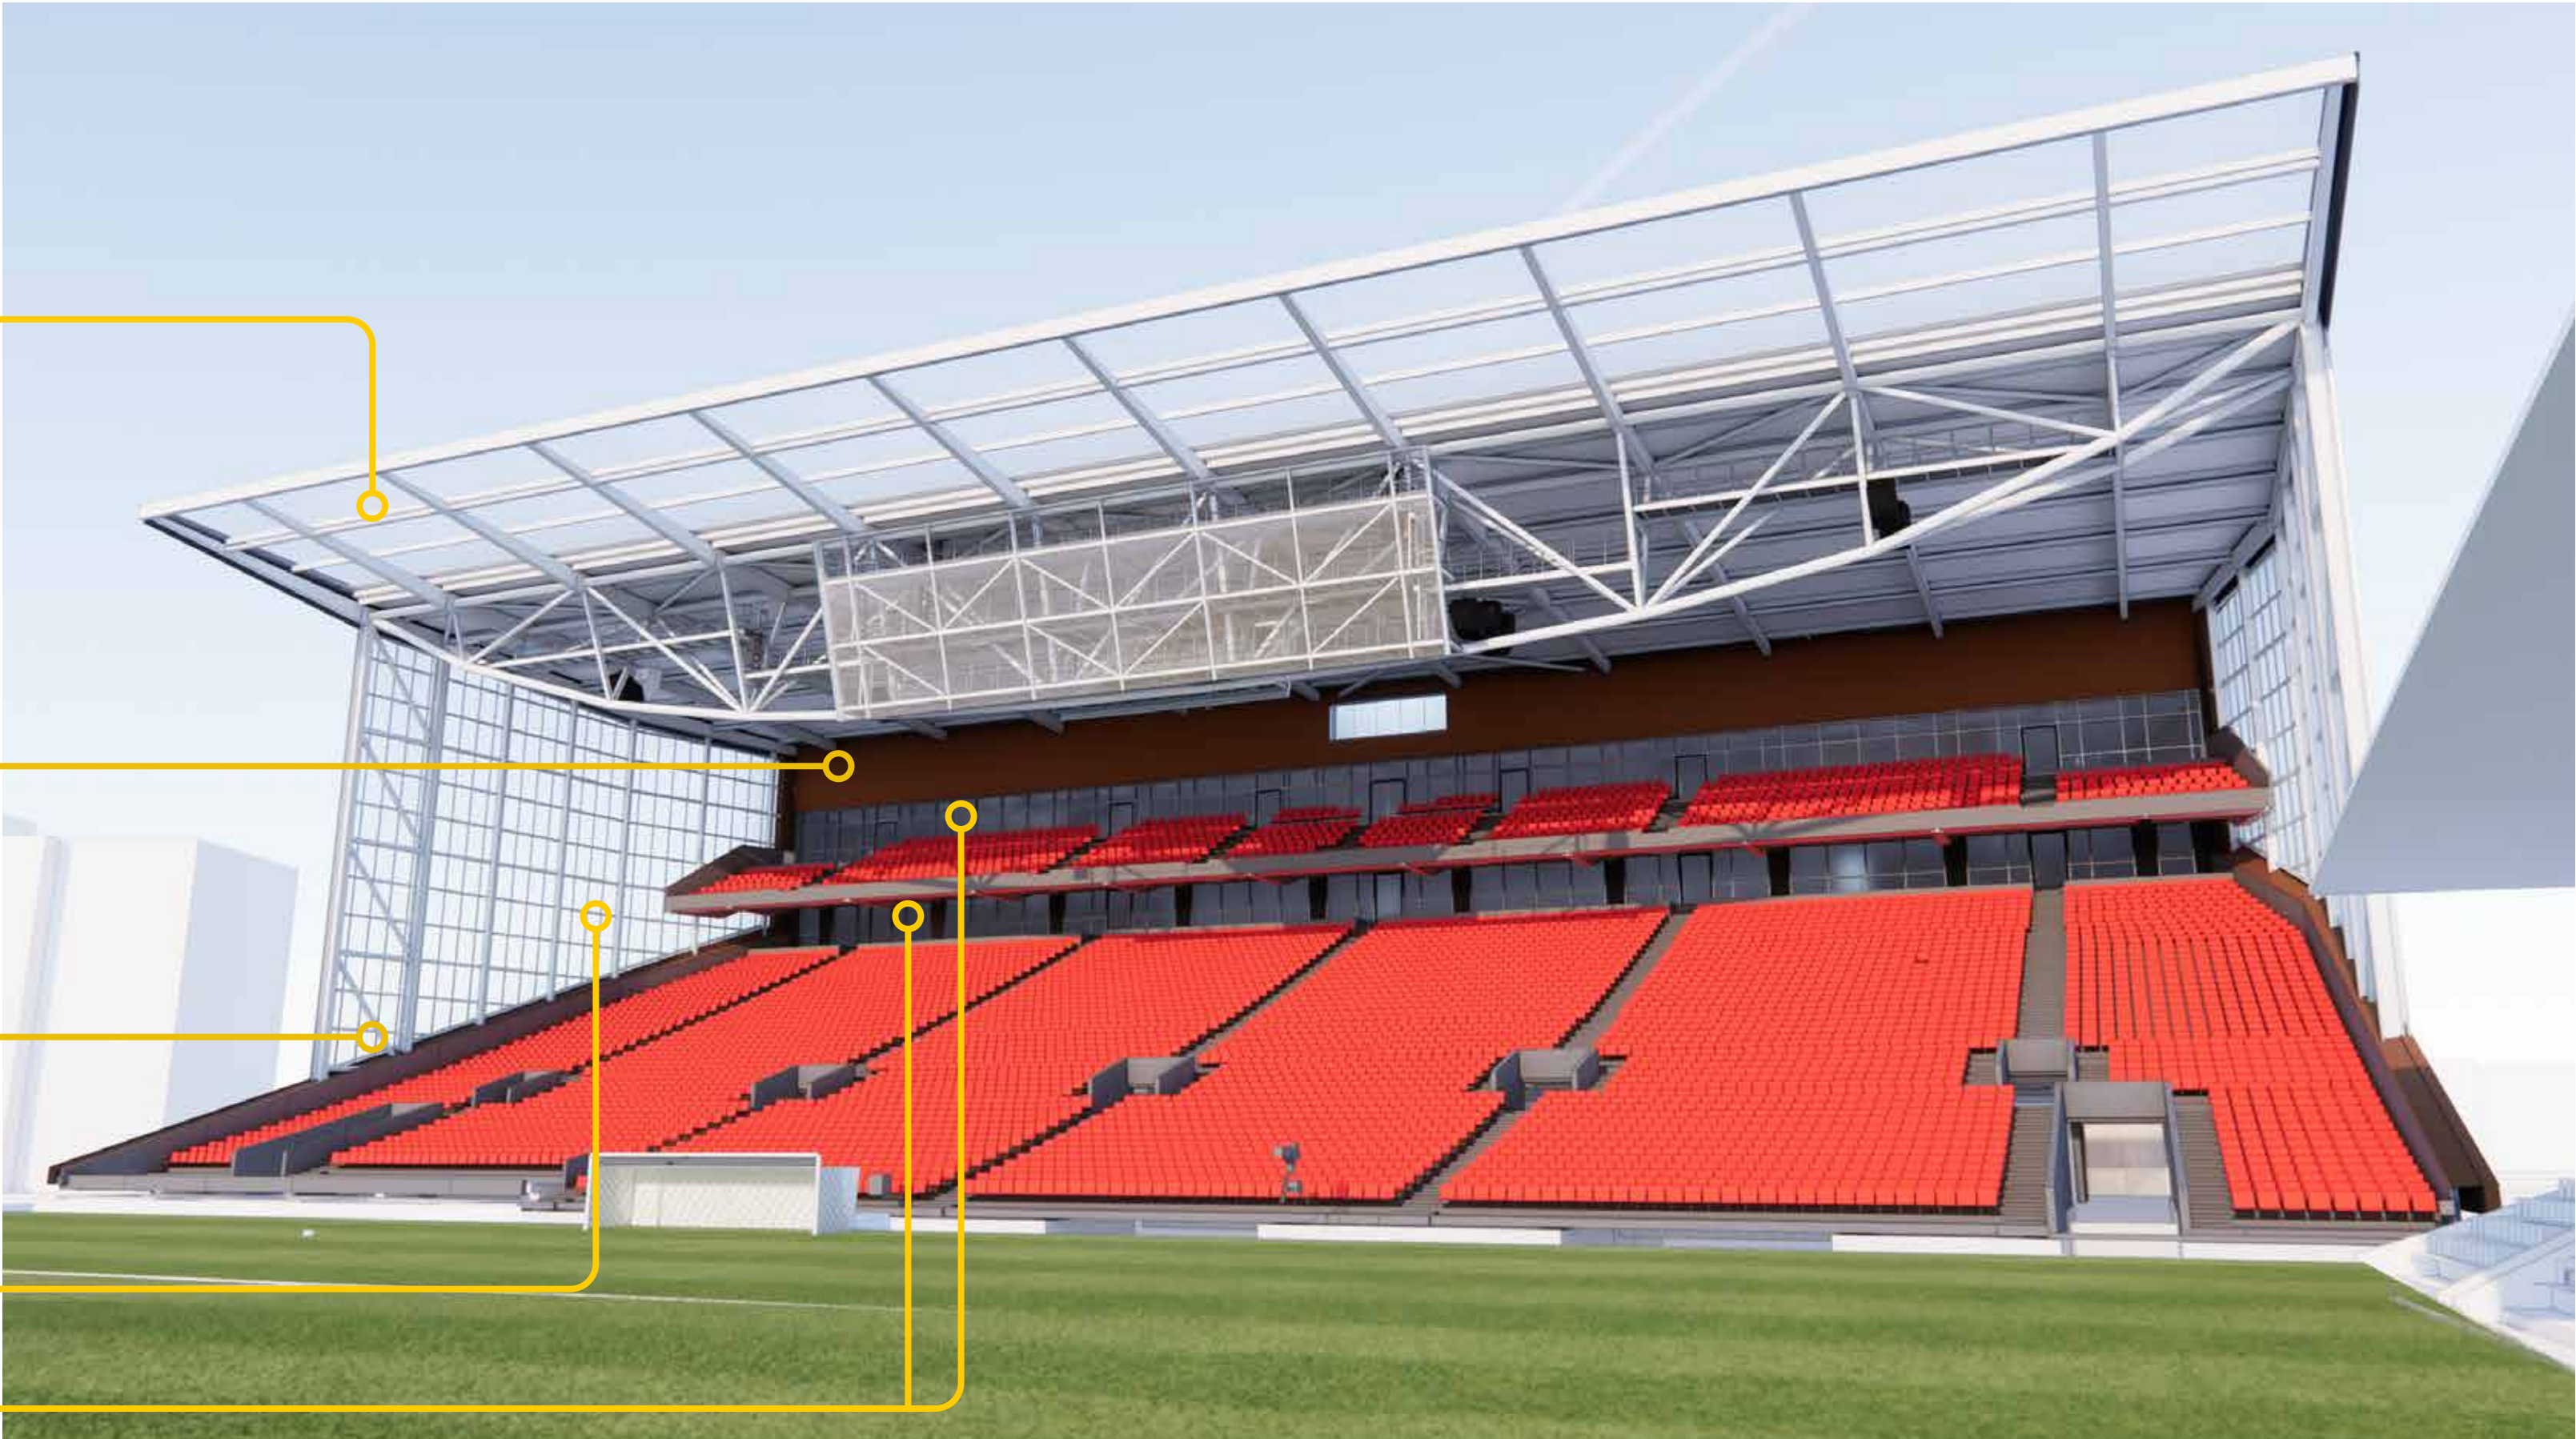

KOP STAND

3D View

GALVANISED:
- GANTRY
- GANTRY BALUSTRADE


RAL 8004

RAL 9010

STEELWORK
STEELWORK
TRUSS



WEST CURTAIN WALL -
GLAZING (TINT TBC)

POLYCARBONATE FACADE -
PALRAM SUNPAL 18
(CLEAR)

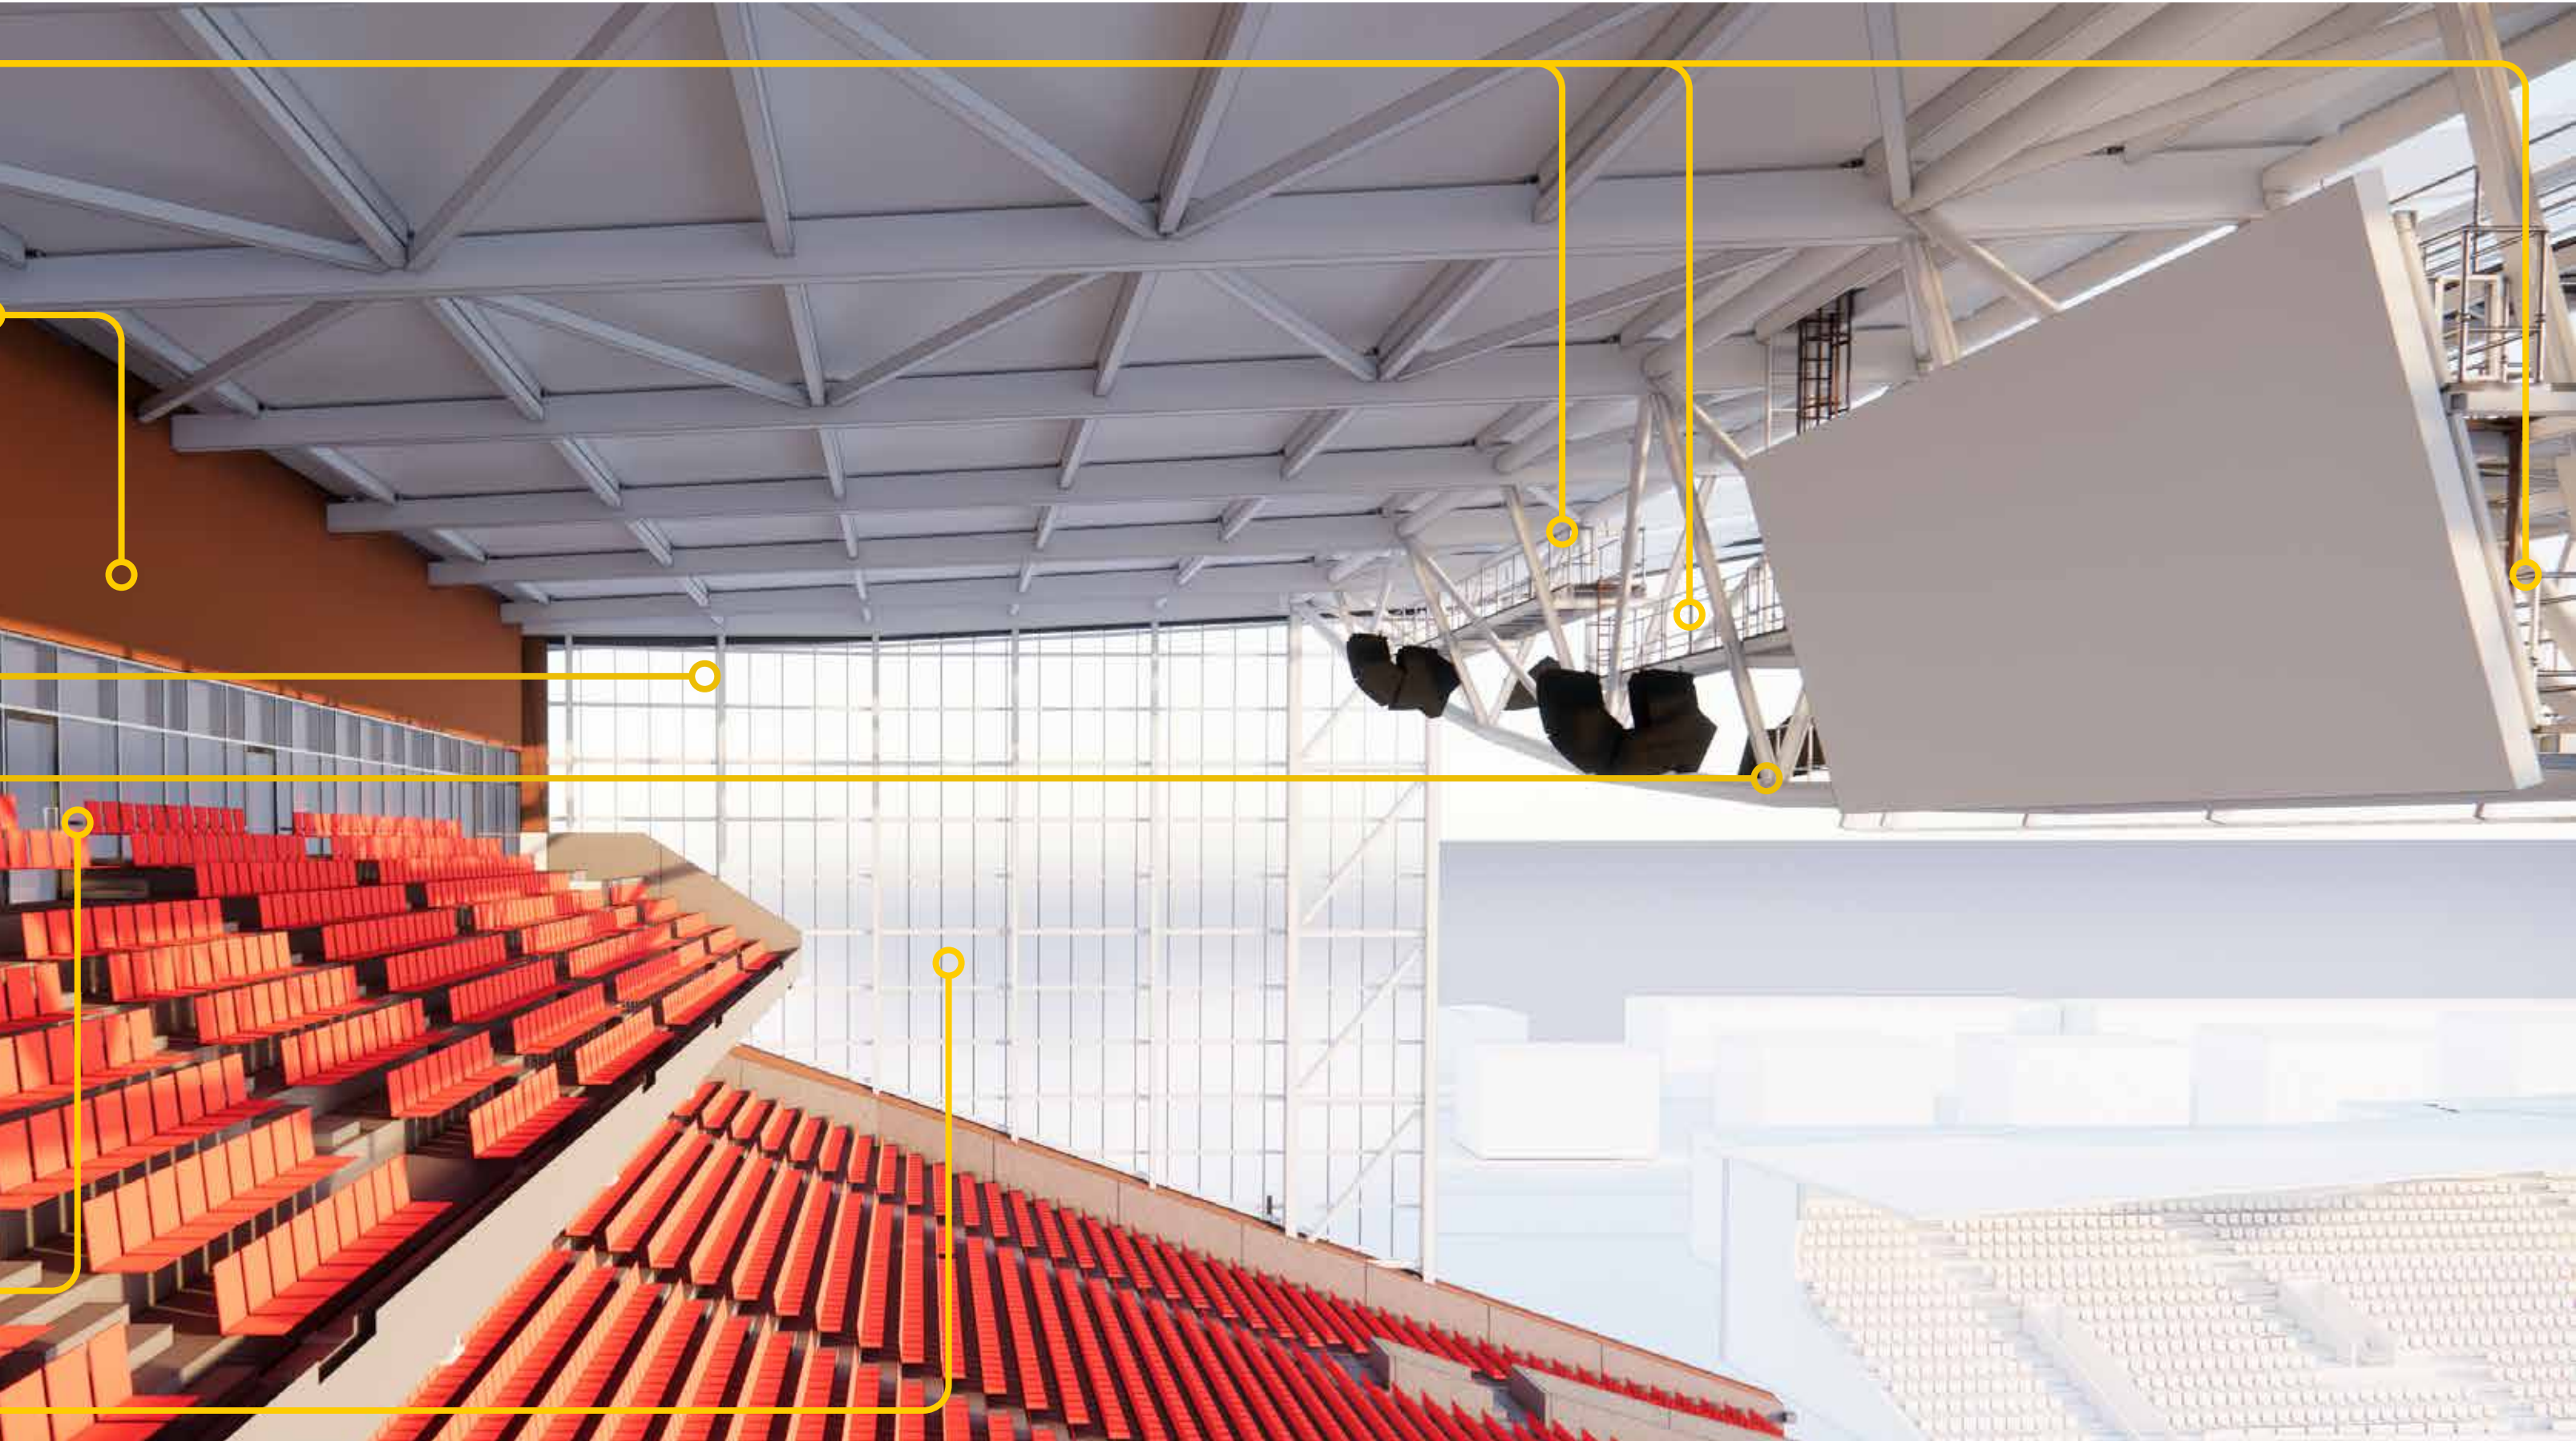

KOP STAND

Brick Facade - Sample

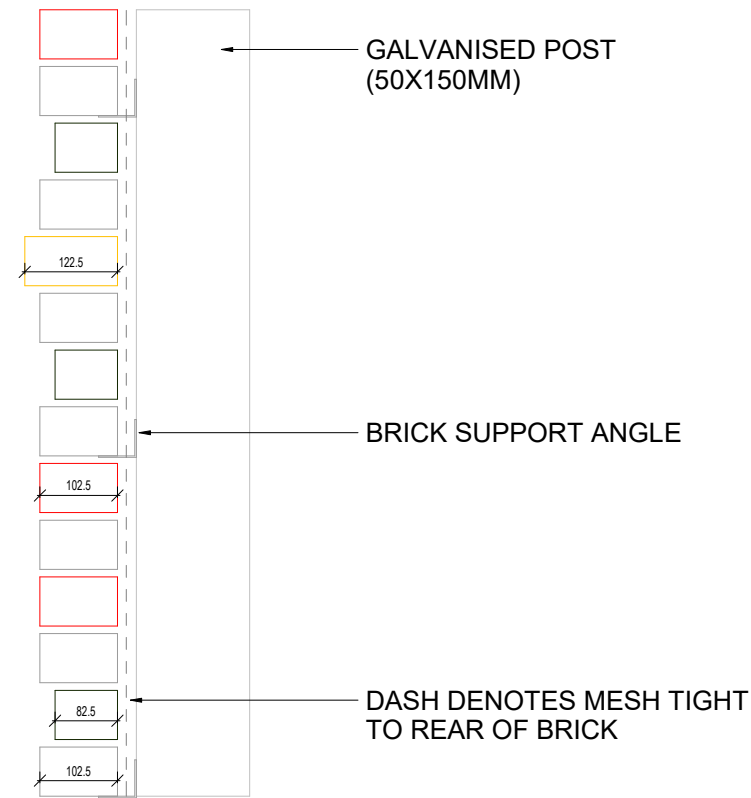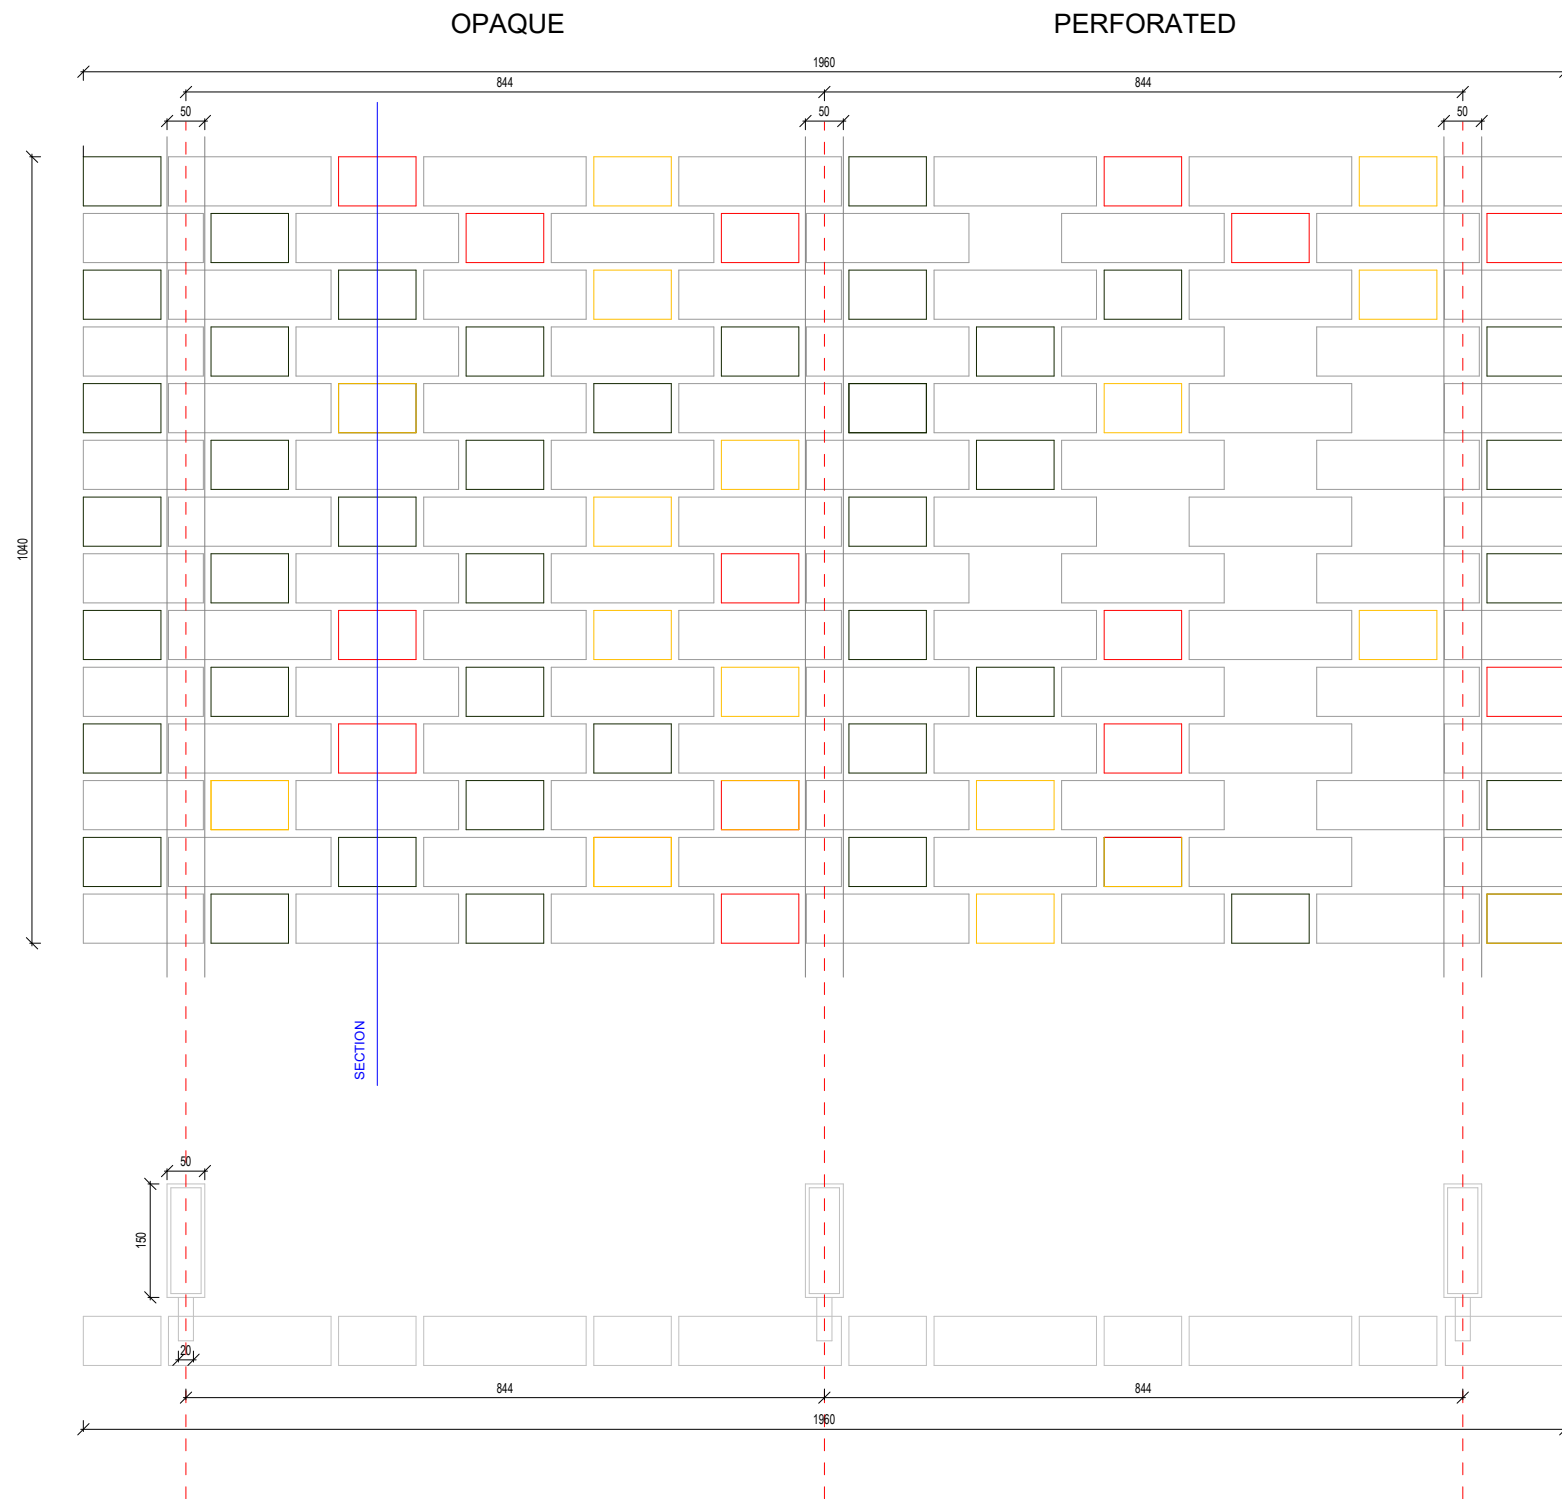

MESH NOTE:
19MM MESH CUT INTO 900MM WIDE PANELS + SECURED BETWEEN POSTS WITH NYLON ZIP TIES 75MM C/C [CENTRES]
[PULLED TIGHT - TENSIONED]

BRICK FACADE - KETLEY STAFFORDSHIRE RED BRICK STANDARD: BS EN 771-1:2011



MORTAR NOTE:
TEST HALF AND HALF

COLOURS:
1. M4 FL92 'GOLDEN BROWN' (HALF SAMPLE)
2. M4 L163 'DARK MAHOGANY' (HALF SAMPLE)

WREXHAM AFC
MORTAR PREFERENCE
AS OF TOP HALF
M4 L163 'DARK MAHOGANY'

TEXTURE: BUCKET HANDLE JOINT


BRICK CONDITIONS:

- HEADER RECESS
- HEADER FLUSH
- HEADER PROJECTION
- HEADER FLUSH (MARGIN ZONE / LEVEL 00)
- STRETCHER FLUSH
- BRICK SUPPORT ANGLE
- MOVEMENT JOINT
- BRICK COURSING DATUM
- PERFORATE BRICK WINDPOST CENTRES

Drawing reference:
WRX-POP-KOP-ZZZ-DR-AR-506046


KOP STAND

Polycarbonate (Roof / Facade)

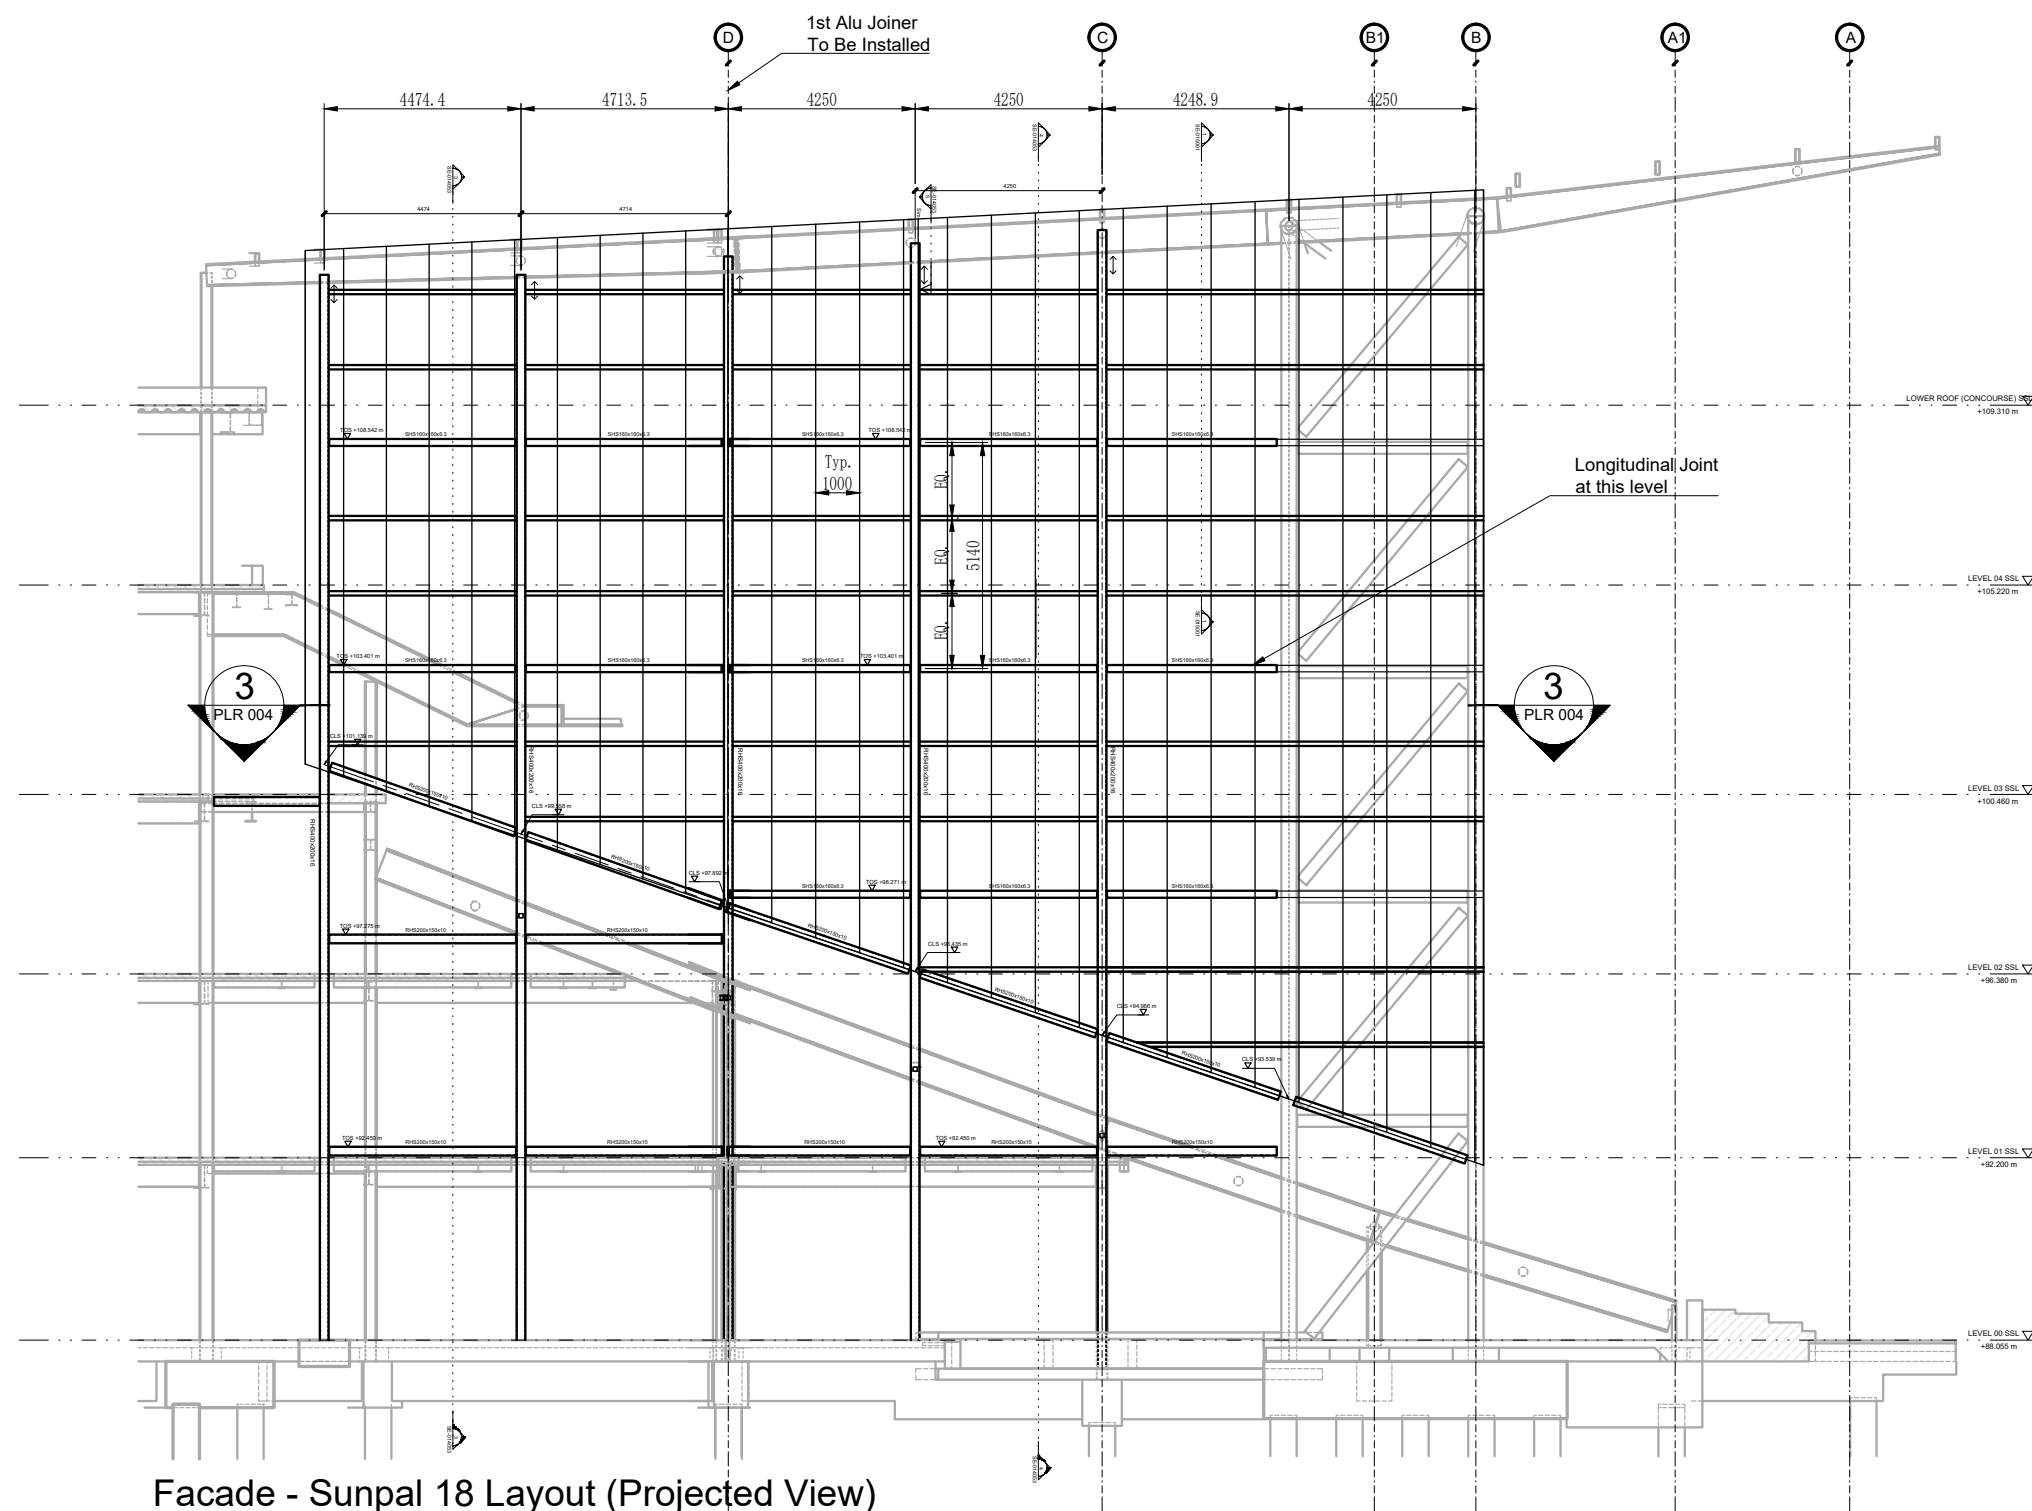


Facade - Sunpal 18 Layout (Projected View)

Scale 1:150

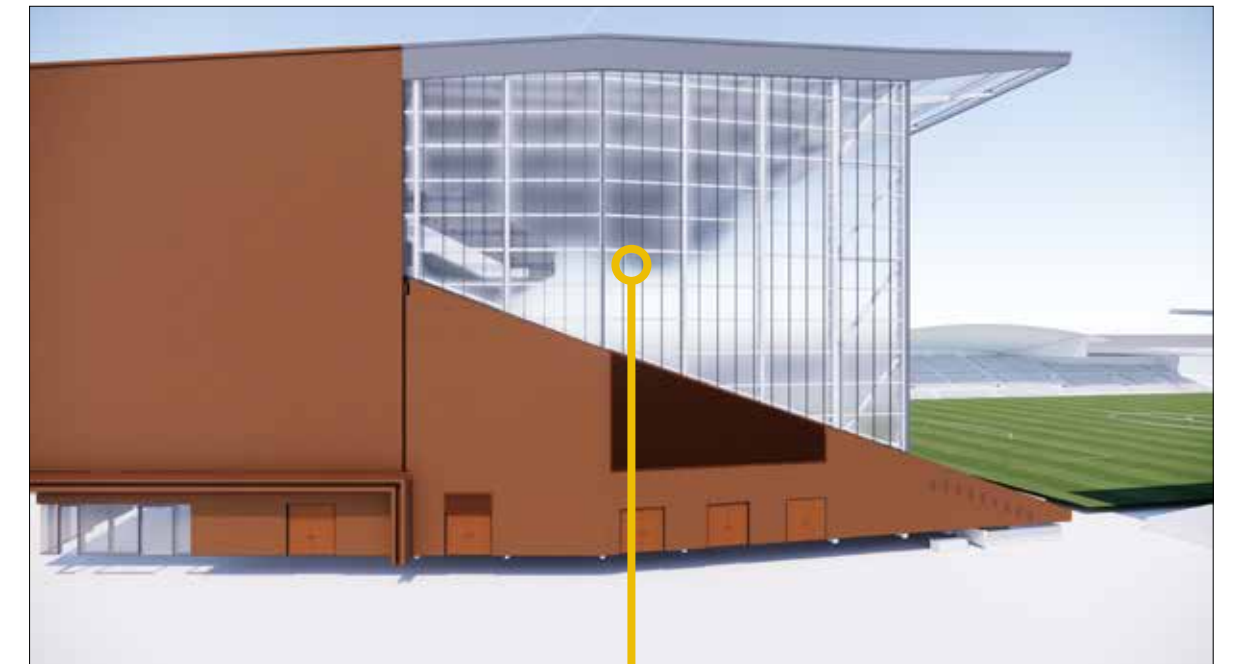

POLYCARBONATE FACADE - PALRAM SUNPAL 18 (CLEAR)

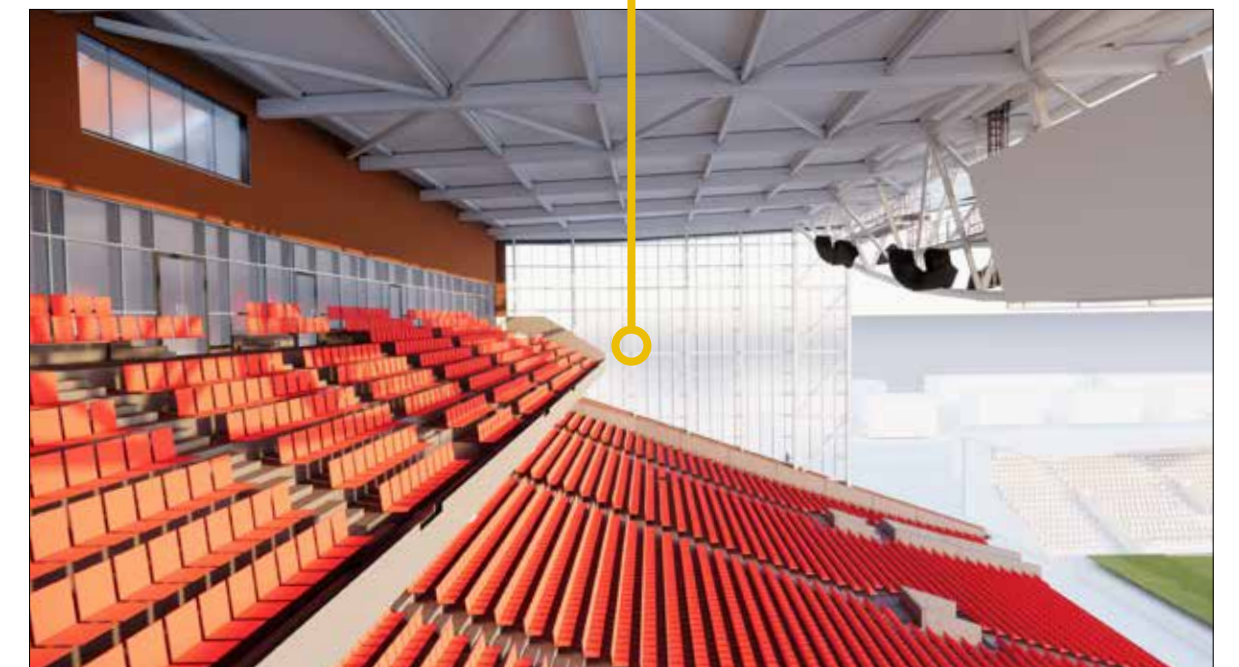

PALRAM
 Palram Industries (1990) Ltd.
 Technical Support Department
 Ramat Yohanan 30035, Israel
 Tel ▶ 972-4-8459900
 Fax ▶ 972-4-8444012
 E-Mail ▶ Palram@palram.com
 Website ▶ www.palram.com

Project Name:
 Wrexham Stadium
Drawing Number:
 PLR - 001


Drawing Name:
 Facade Layout - Sunpal 18 reverse fixing
Drawn By:
 Tal_F
Scale:
 As Shown
Sheet Size:
 A3

Date	27-Jan-2026	28-Jan-2026	18-Mars-2026				
Revision	A	B	C				
App. By							

KOP STAND

Polycarbonate (Roof / Facade)


POLYCARBONATE FACADE -
PALRAM SUNPAL 18
SAMPLE

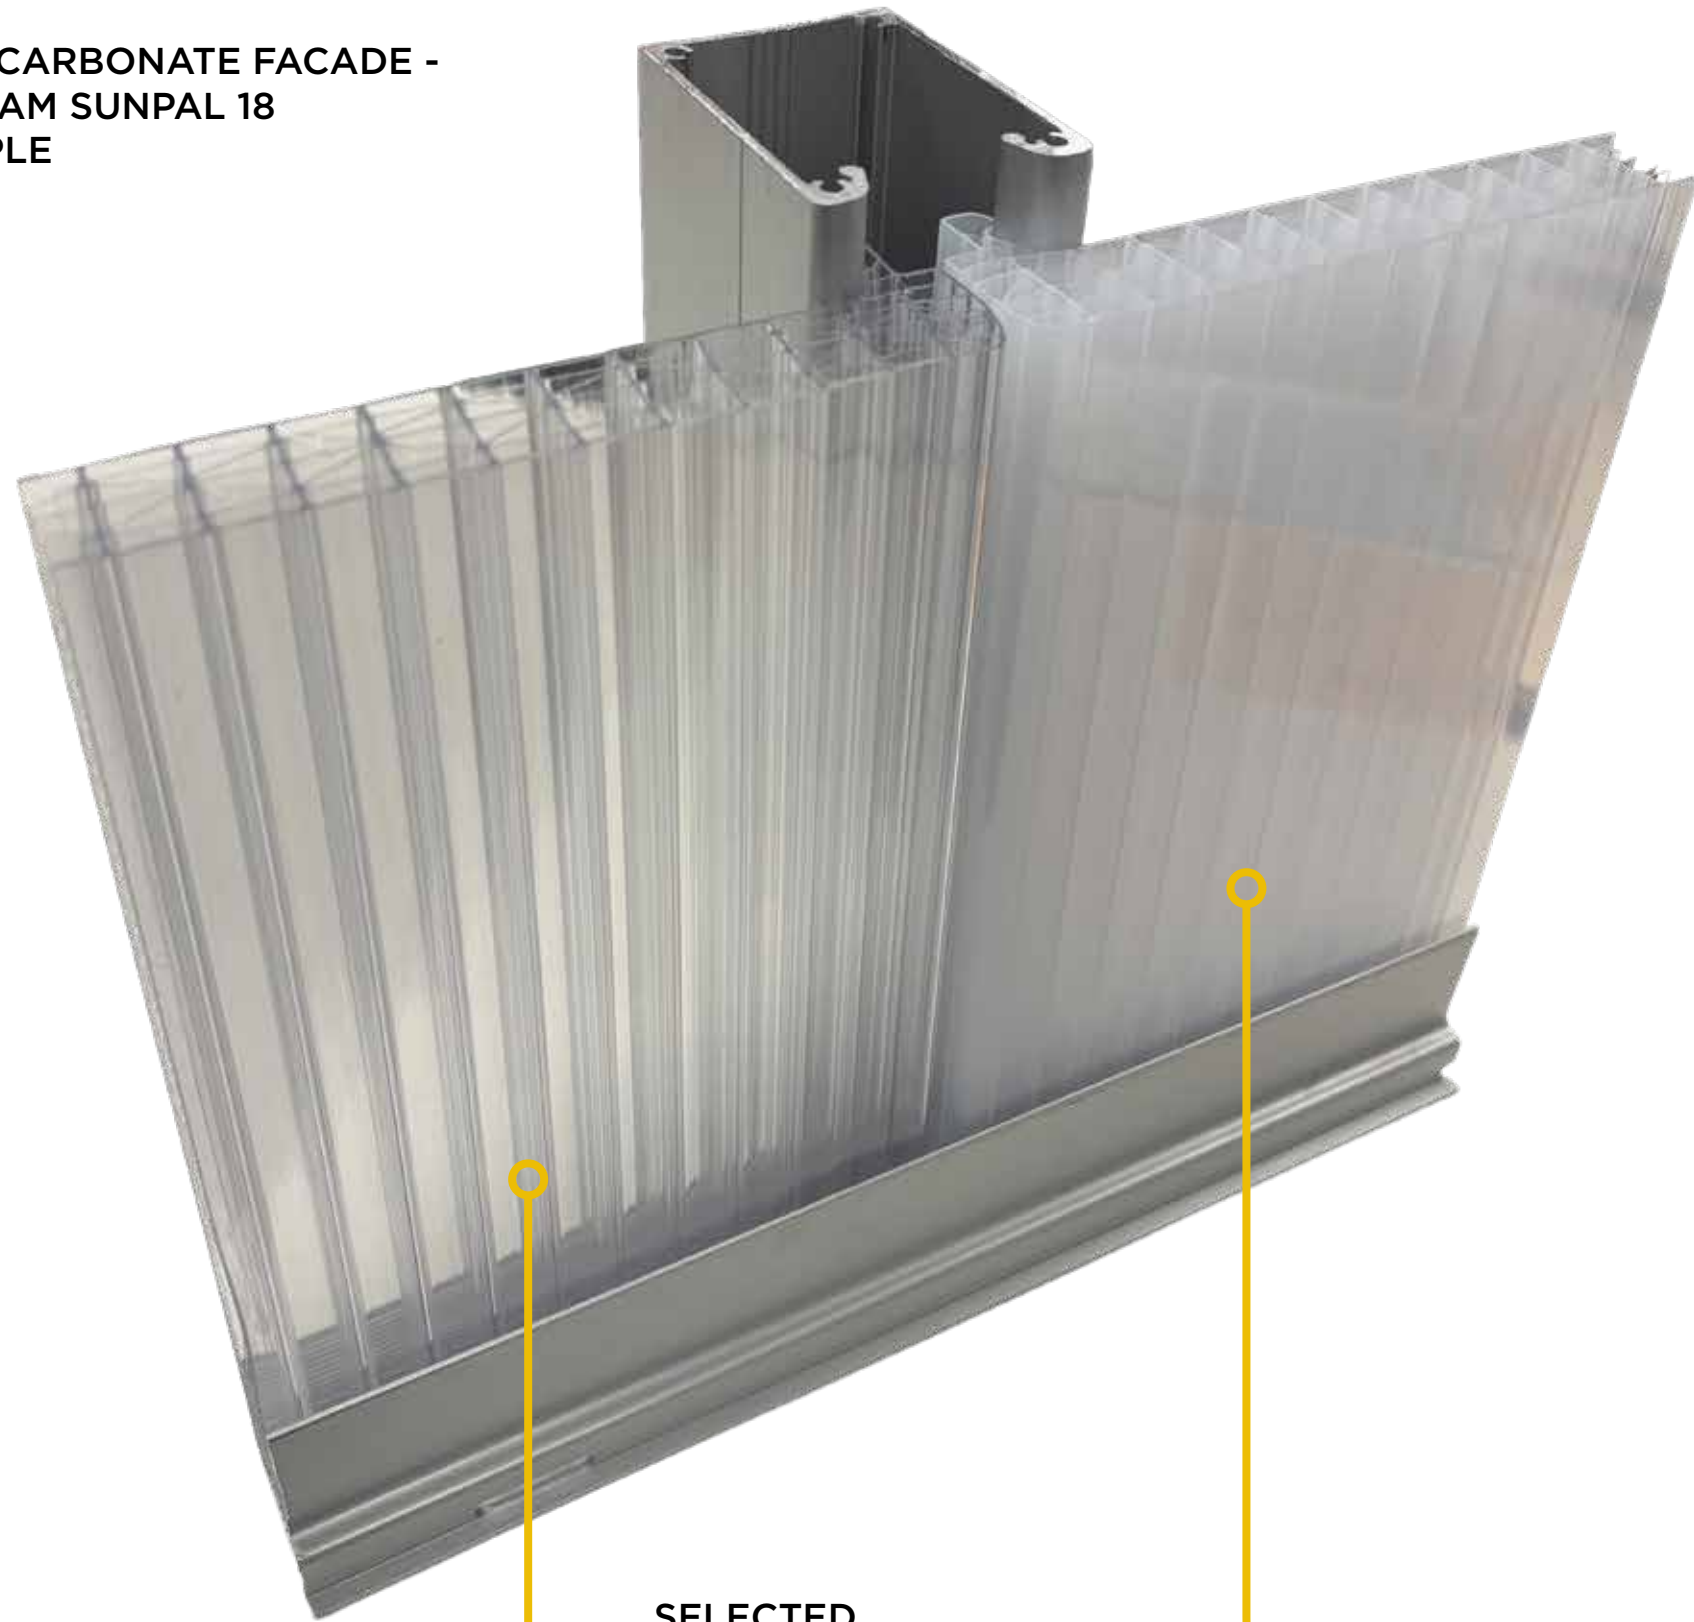


SELECTED

PALRAM SUNPAL 18
(CLEAR)

PALRAM SUNPAL 18
(WHITE OPAL)

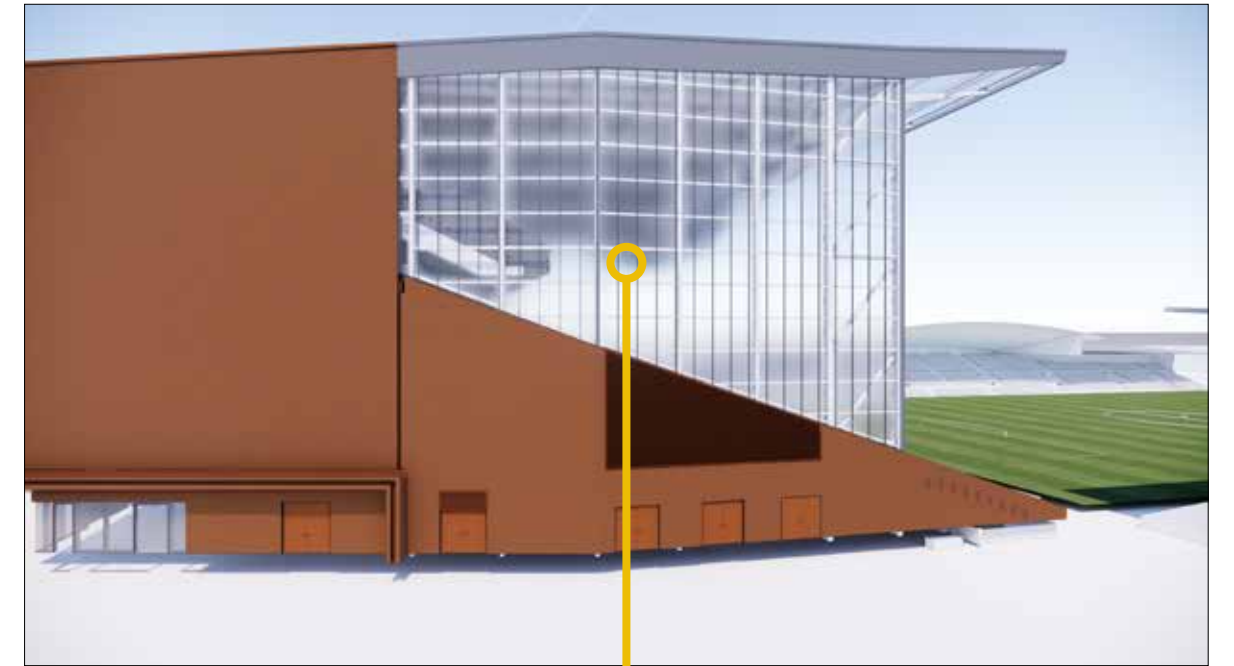


POLYCARBONATE FACADE -
PALRAM SUNPAL 18
(CLEAR)

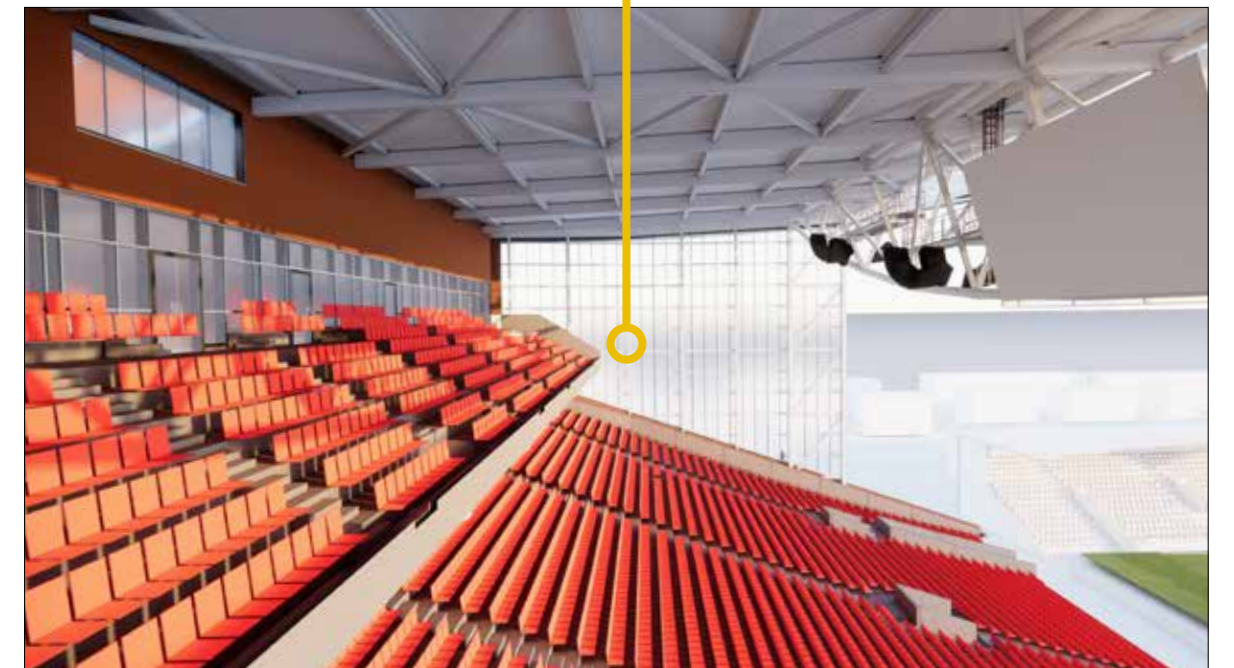


KOP STAND

Glazed Curtain Walling - Level 00 Facade

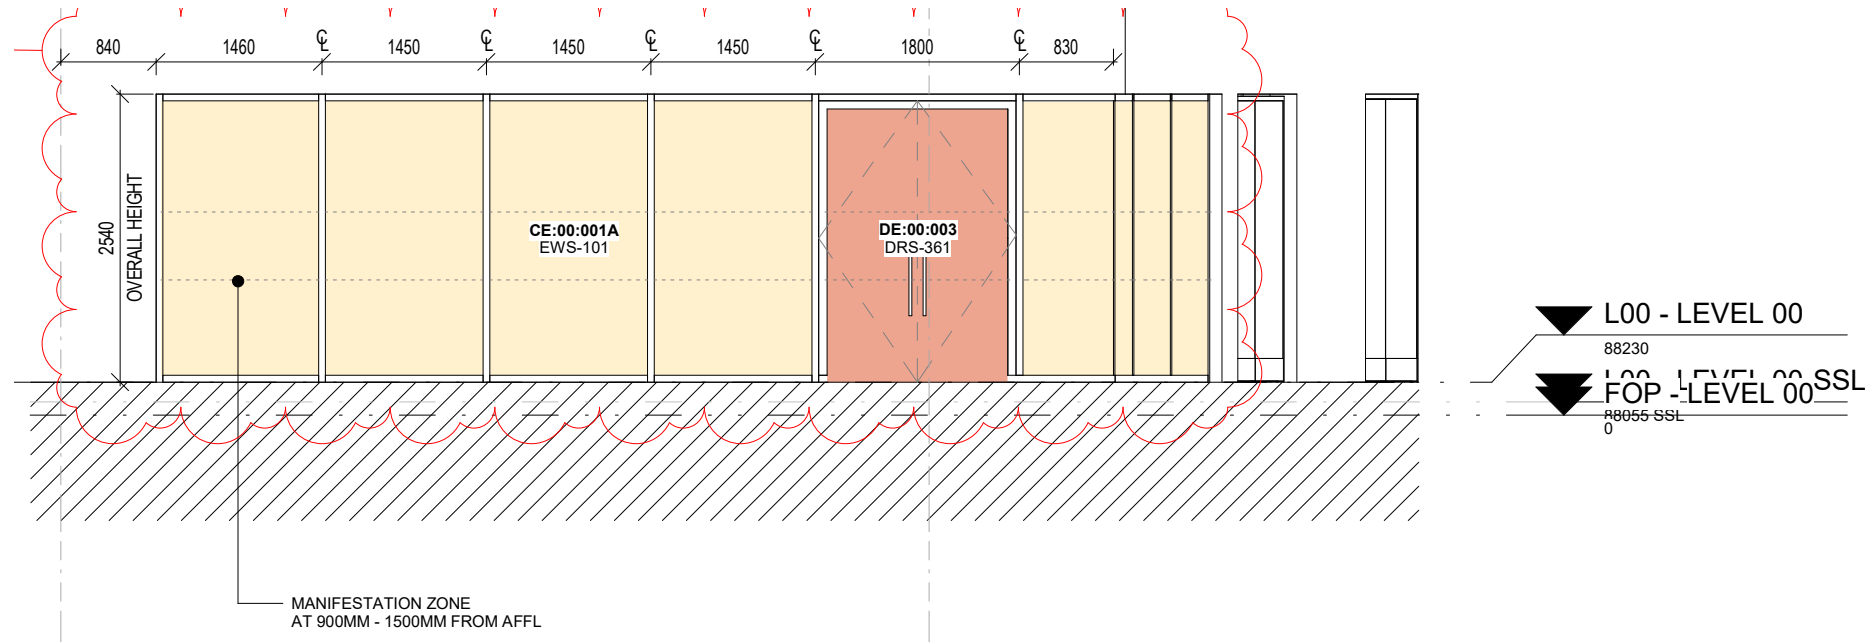

L00 - CURTAIN WALL SECTION 02 - SOUTH FACADE (CLUB STORE)

1 : 50

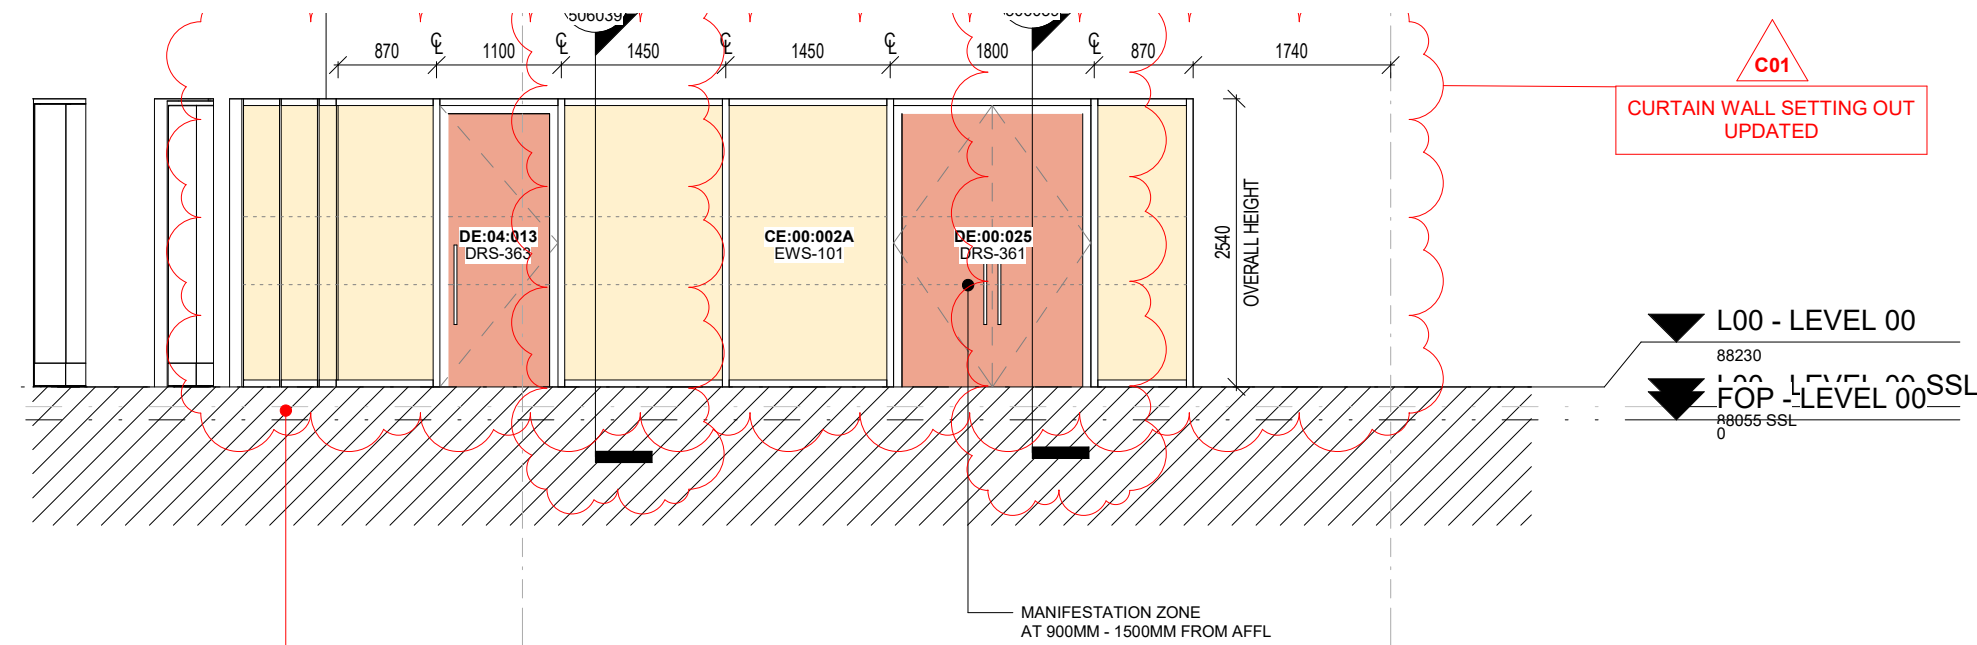


L00 - CURTAIN WALL SECTION 04 - NORTH FACADE (PLAYER'S ENTRANCE)


1 : 50

CURTAIN WALLING KEY

- GLAZED PANEL
- GLAZED DOORS
- SPANDREL PANEL - 250MM INSULATED
- LOUVRE PANEL
- TINTED GLAZED PANEL
- GLAZED BALUSTRADE
- SPANDREL PANEL
- BOWL TERRACING CONCRETE UPSTAND
- PROPOSED MEP POSITION BY MEP ENGINEER AT STAGE 4
- IDEAL MEP POSITIONS
- TRANSOM (SHELVES ZONE)

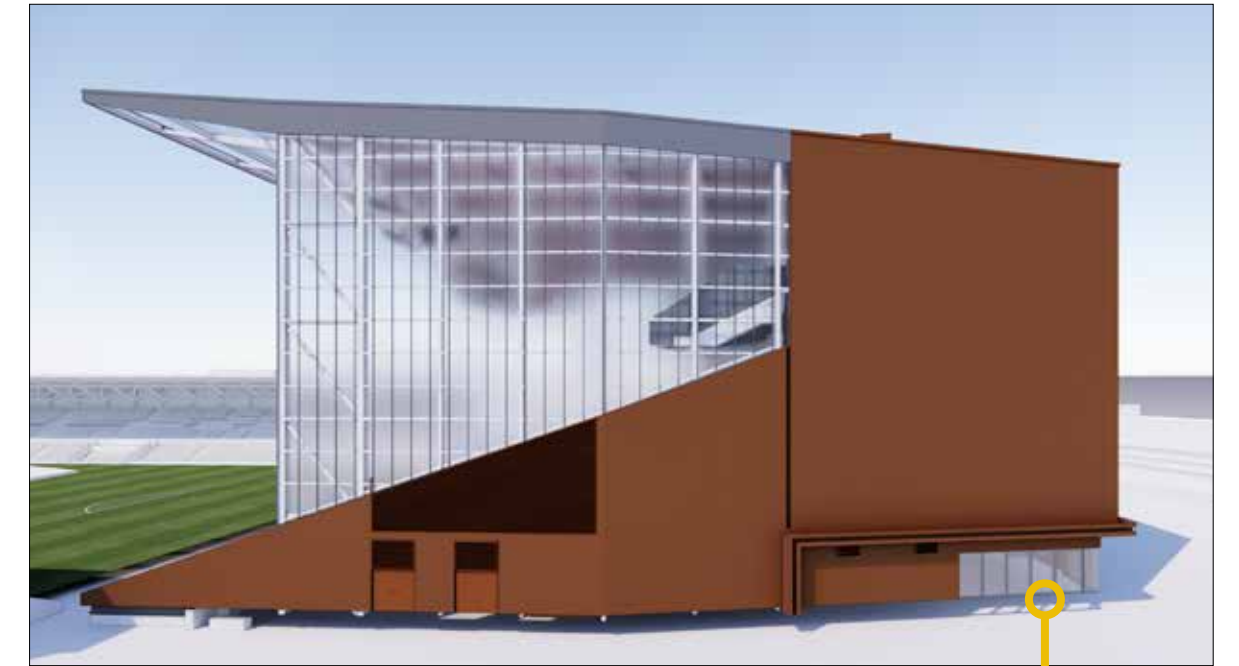

GF CURTAIN WALL - GLAZING (TINT TBC)


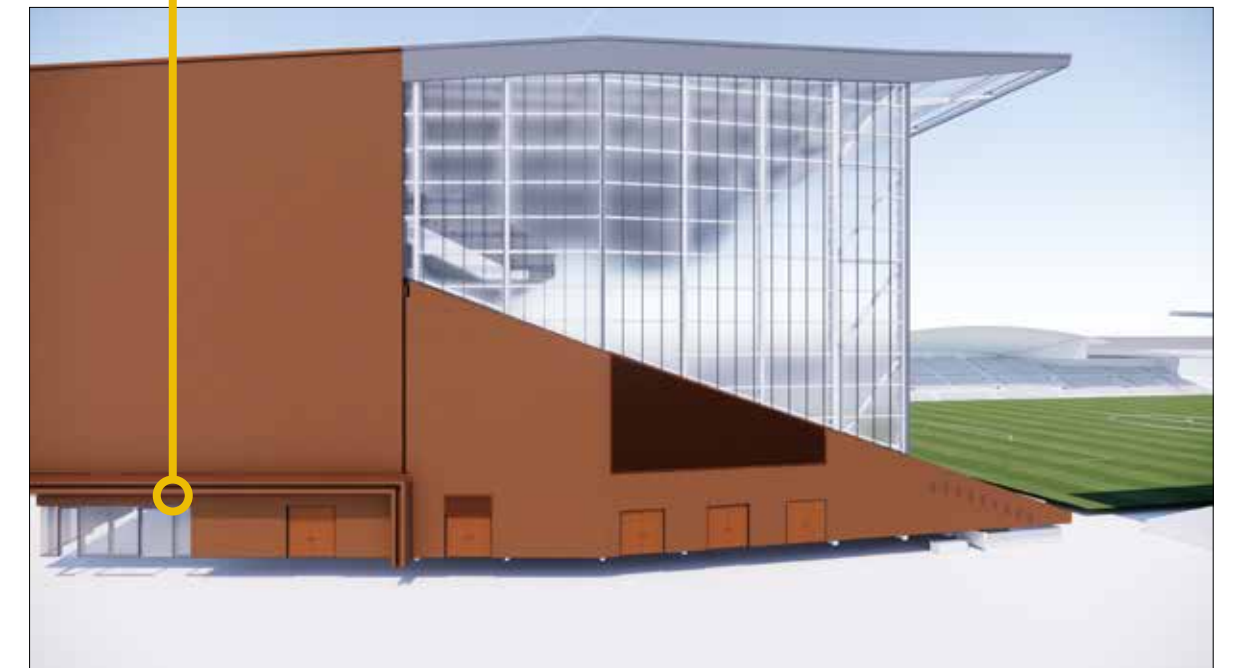


RAL 7016


COLOUR OF:
- MULLIONS
- TRANSOMS
- SPANDREL PANELS

KOP STAND

Glazed Curtain Walling - East Facade

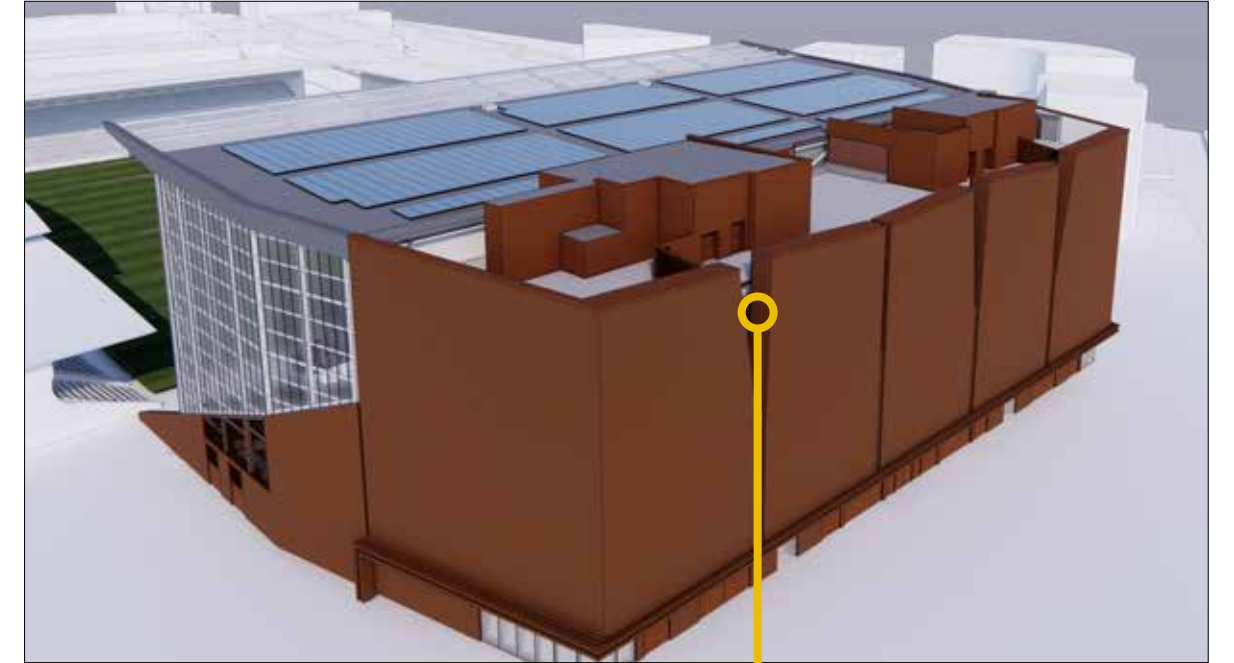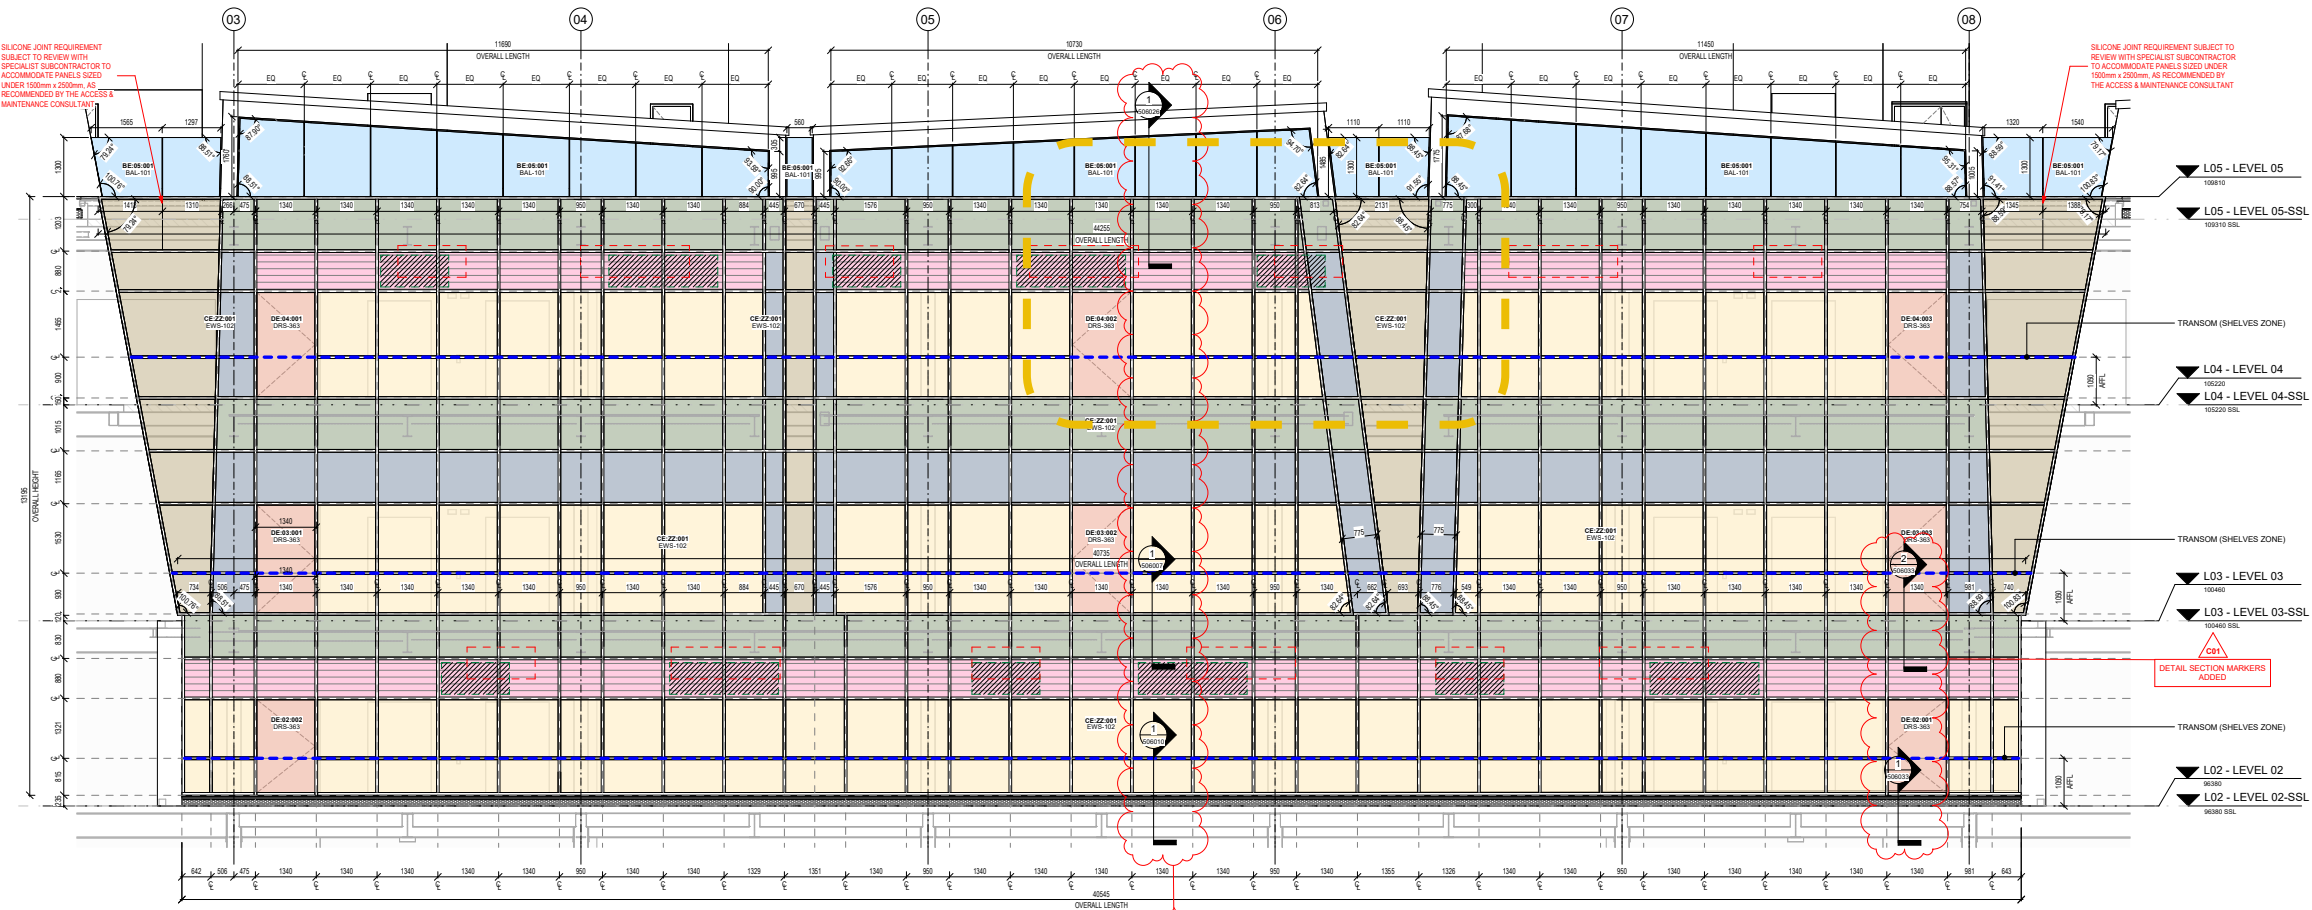

**EAST CURTAIN WALL -
GLAZING (TINT TBC)
- BEHIND BRICK FACADE**

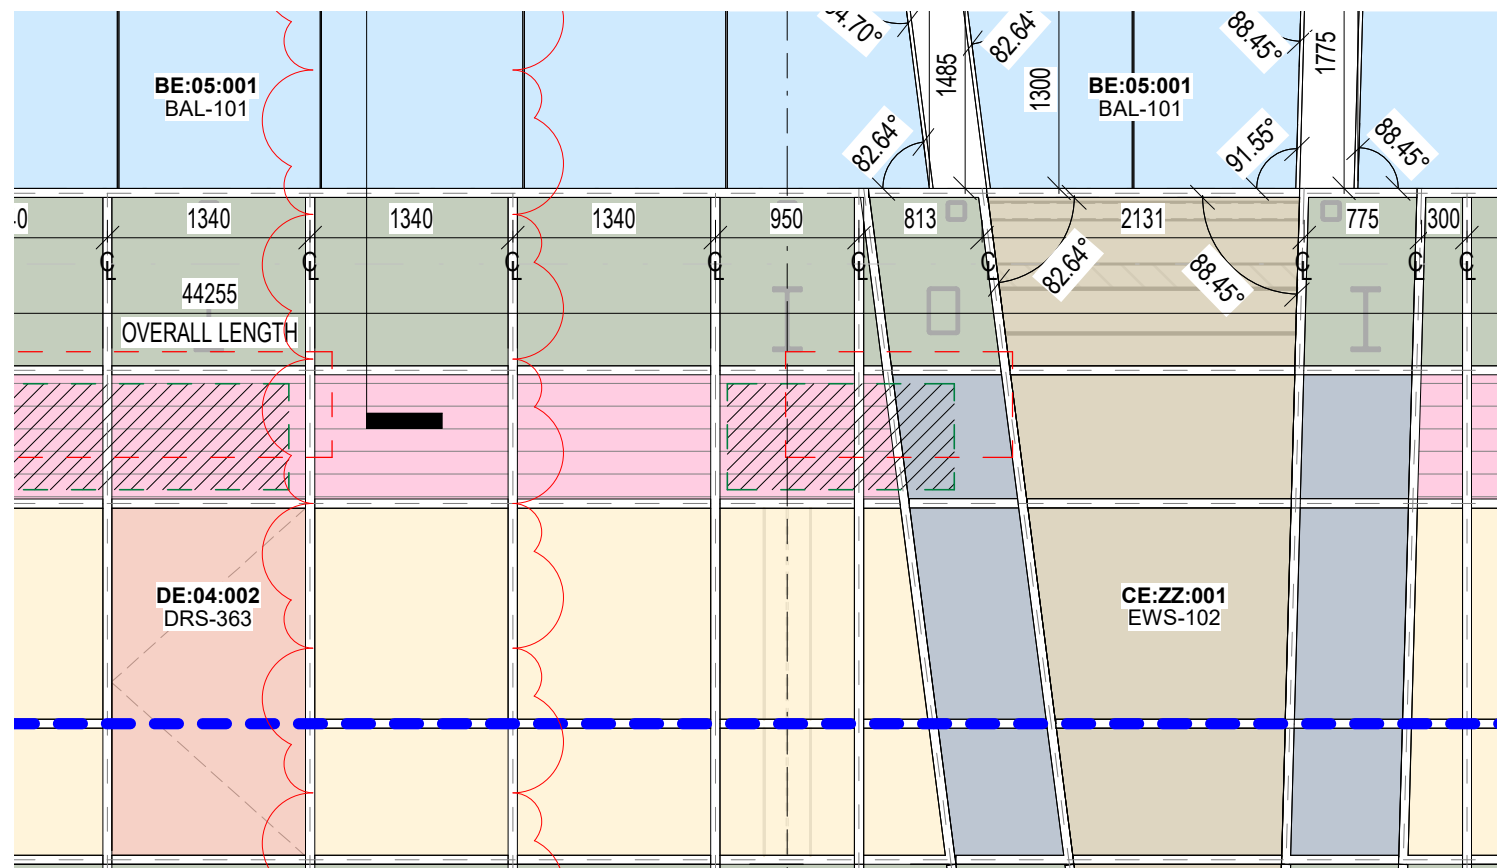

CURTAIN WALLING KEY



- GLAZED PANEL
- GLAZED DOORS
- SPANDREL PANEL - 250MM INSULATED
- LOUVRE PANEL
- TINTED GLAZED PANEL
- GLAZED BALUSTRADE
- SPANDREL PANEL
- BOWL TERRACING CONCRETE UPSTAND
- PROPOSED MEP POSITION BY MEP ENGINEER AT STAGE 4
- IDEAL MEP POSITIONS
- TRANSOM (SHELVES ZONE)



COLOUR OF:
- MULLIONS
- TRANSOMS
- SPANDREL PANELS

KOP STAND

Glazed Curtain Walling - West Facade

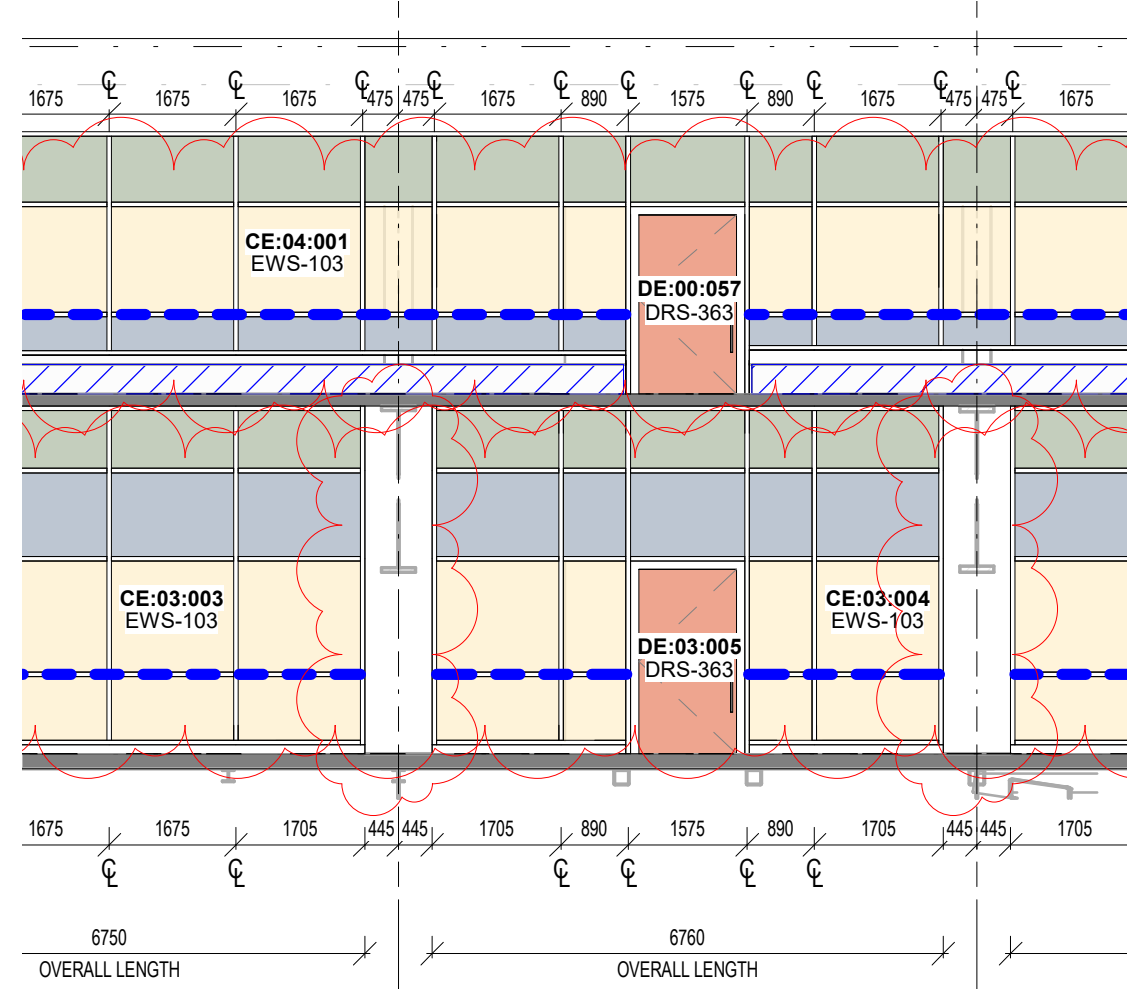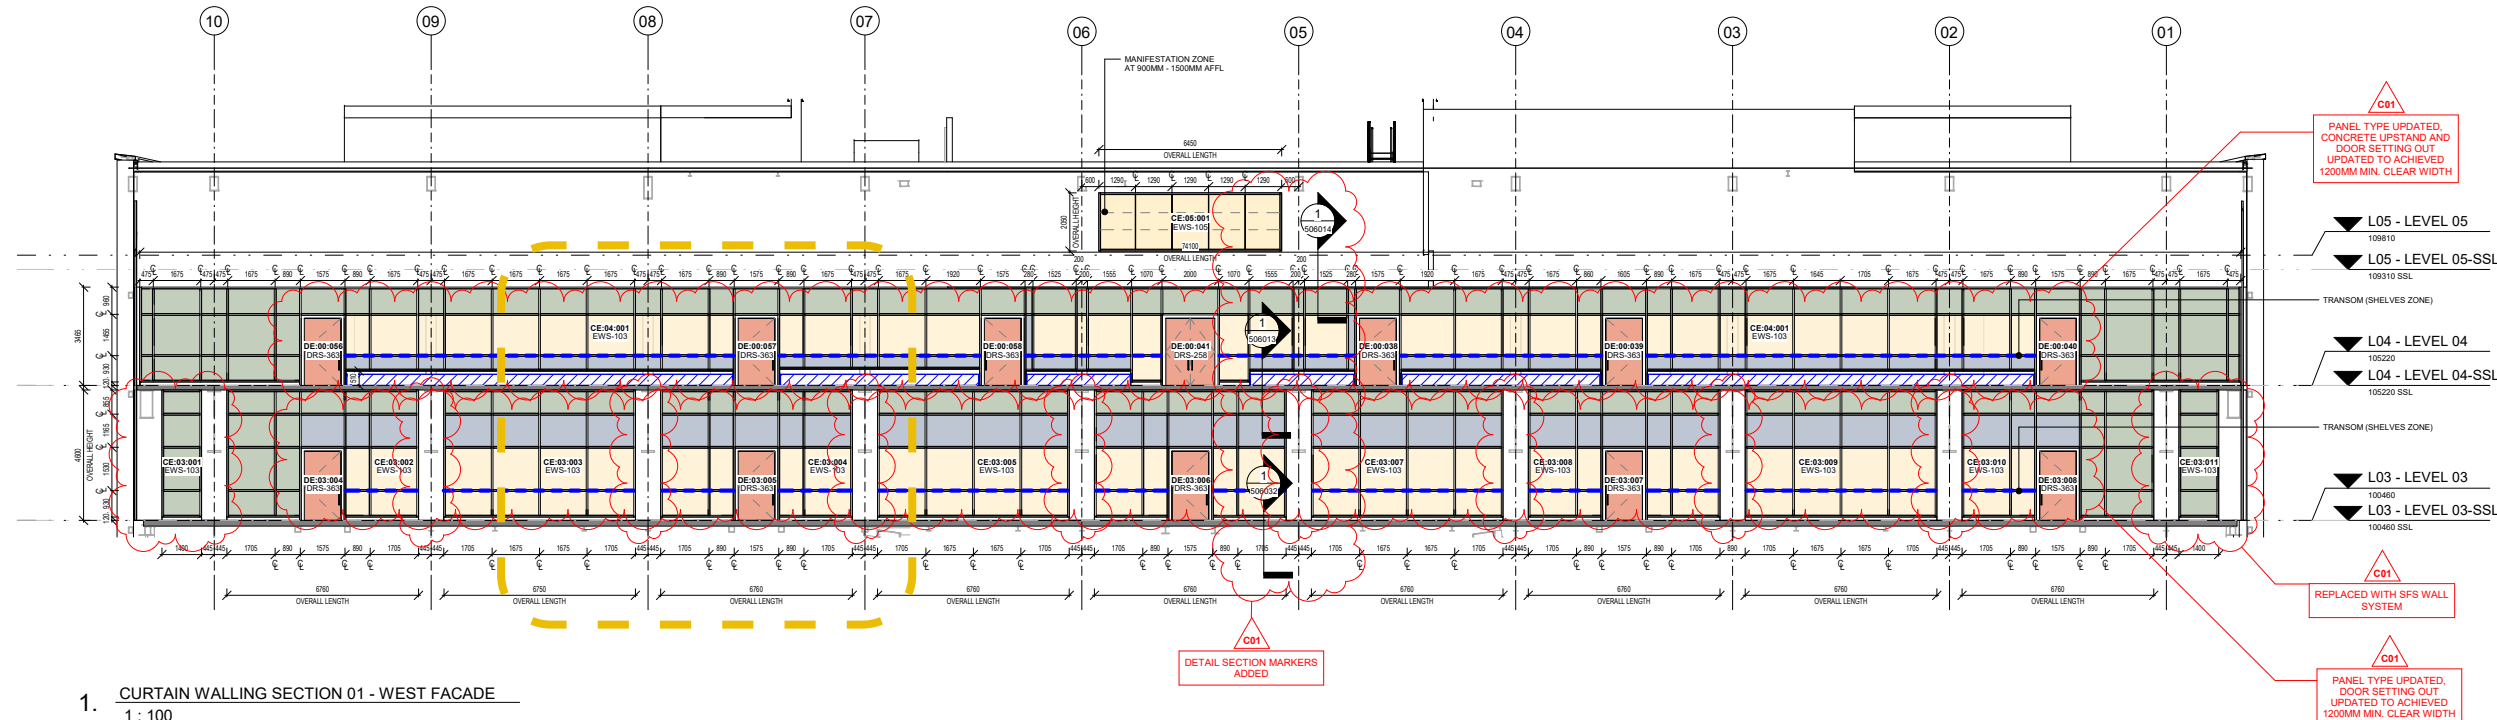

- CURTAIN WALLING KEY**
- GLAZED PANEL
 - GLAZED DOORS
 - SPANDREL PANEL - 250MM INSULATED
 - LOUVRE PANEL
 - TINTED GLAZED PANEL
 - GLAZED BALUSTRADE
 - SPANDREL PANEL
 - BOWL TERRACING CONCRETE UPSTAND
 - PROPOSED MEP POSITION BY MEP ENGINEER AT STAGE 4
 - IDEAL MEP POSITIONS
 - TRANSOM (SHELVES ZONE)



WEST CURTAIN WALL - GLAZING (TINT TBC)



RAL 7016

- COLOUR OF:
- MULLIONS
 - TRANSOMS
 - SPANDREL PANELS



POPULOUS

