


THIS DRAWING IS TO BE READ IN CONJUNCTION WITH ALL RELATED DRAWINGS. ALL DIMENSIONS MUST BE CHECKED AND VERIFIED ON SITE BEFORE COMMENCING ANY WORK OR PRODUCING SHOP DRAWINGS. THE ORIGINATOR SHOULD BE NOTIFIED IMMEDIATELY OF ANY DISCREPANCY. THIS DRAWING IS COPYRIGHT AND REMAINS THE PROPERTY ROGER PARRY & PARTNERS.


Rev	Description	Date	By
-	-	year/mm/dd	--

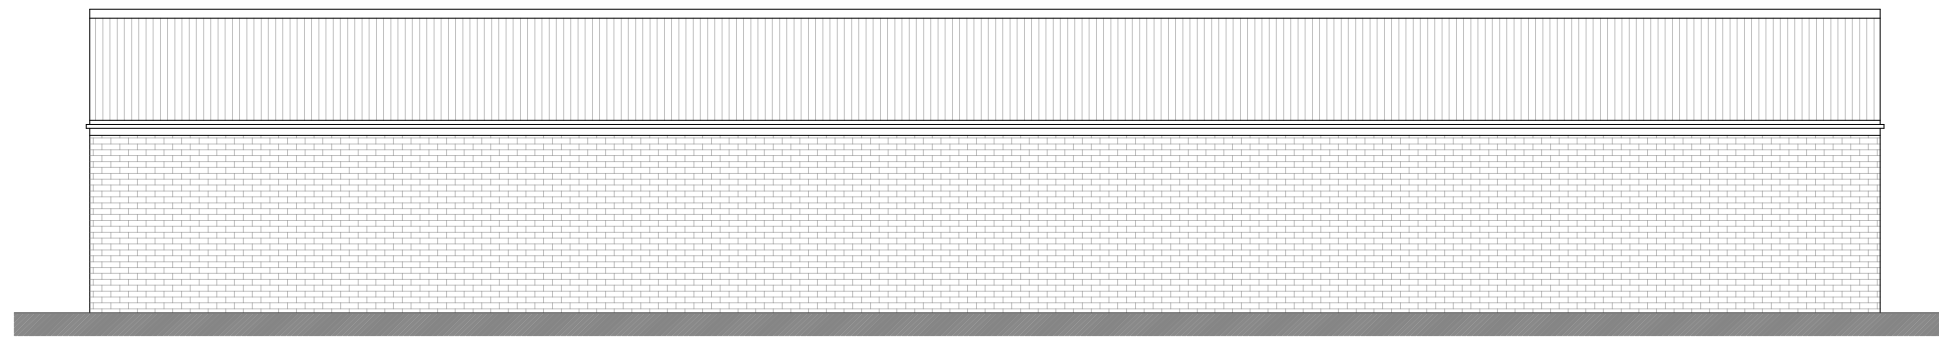


EXISTING SOUTH WEST ELEVATION



EXISTING NORTH EAST ELEVATION

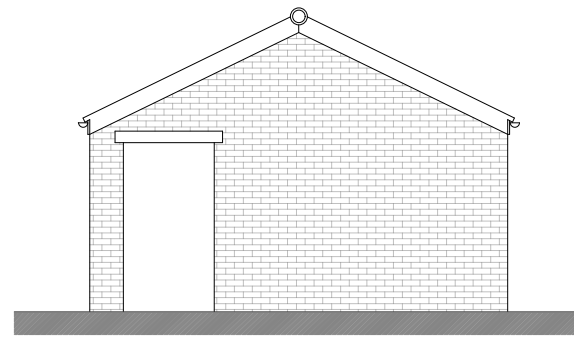

EXISTING SOUTH EAST ELEVATION

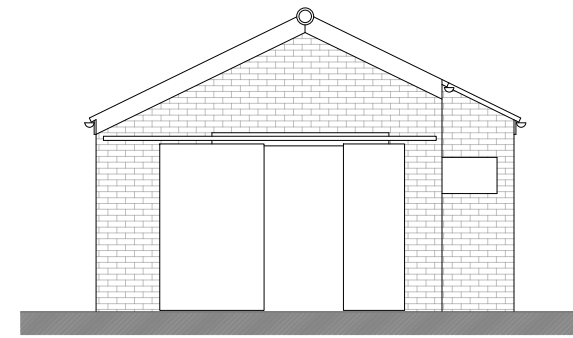

EXISTING NORTH WEST ELEVATION



Residential - Agricultural - Commercial

Project	Proposed Agricultural Building Conversion (Old Dairy)		
Drawing Title	Existing Elevations		
Location	Top House Farm, Arowry, Wrexham, SY13 3EQ		
Client	Mr T Hanmer		
Scale	1:100 @ A3		
Drawing No	75171 / GH / 101	Rev	-
Drawn By	NB	Date	2024/10/18

MERCIAN HOUSE, 9 DARWIN COURT, OXON  
 BUSINESS PARK, SHREWSBURY, SY3 5HJ  
 Tel: 01743 791336  
 E-mail: [mail@rogerparry.net](mailto:mail@rogerparry.net)  
 Web address: [www.rogerparry.net](http://www.rogerparry.net)  
Roger Parry & Partners LLP partnership no.OC312203  
 Registered in England and Wales.  
 A list of members of the LLP is available at the above address.