



PROPOSED FRONT ELEVATION
Scale 1:100





PROPOSED SIDE ELEVATION
Scale 1:100

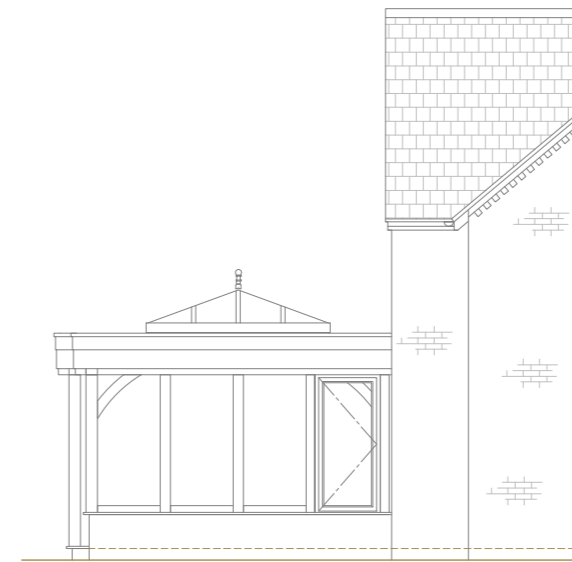

PROPOSED REAR ELEVATION
Scale 1:100

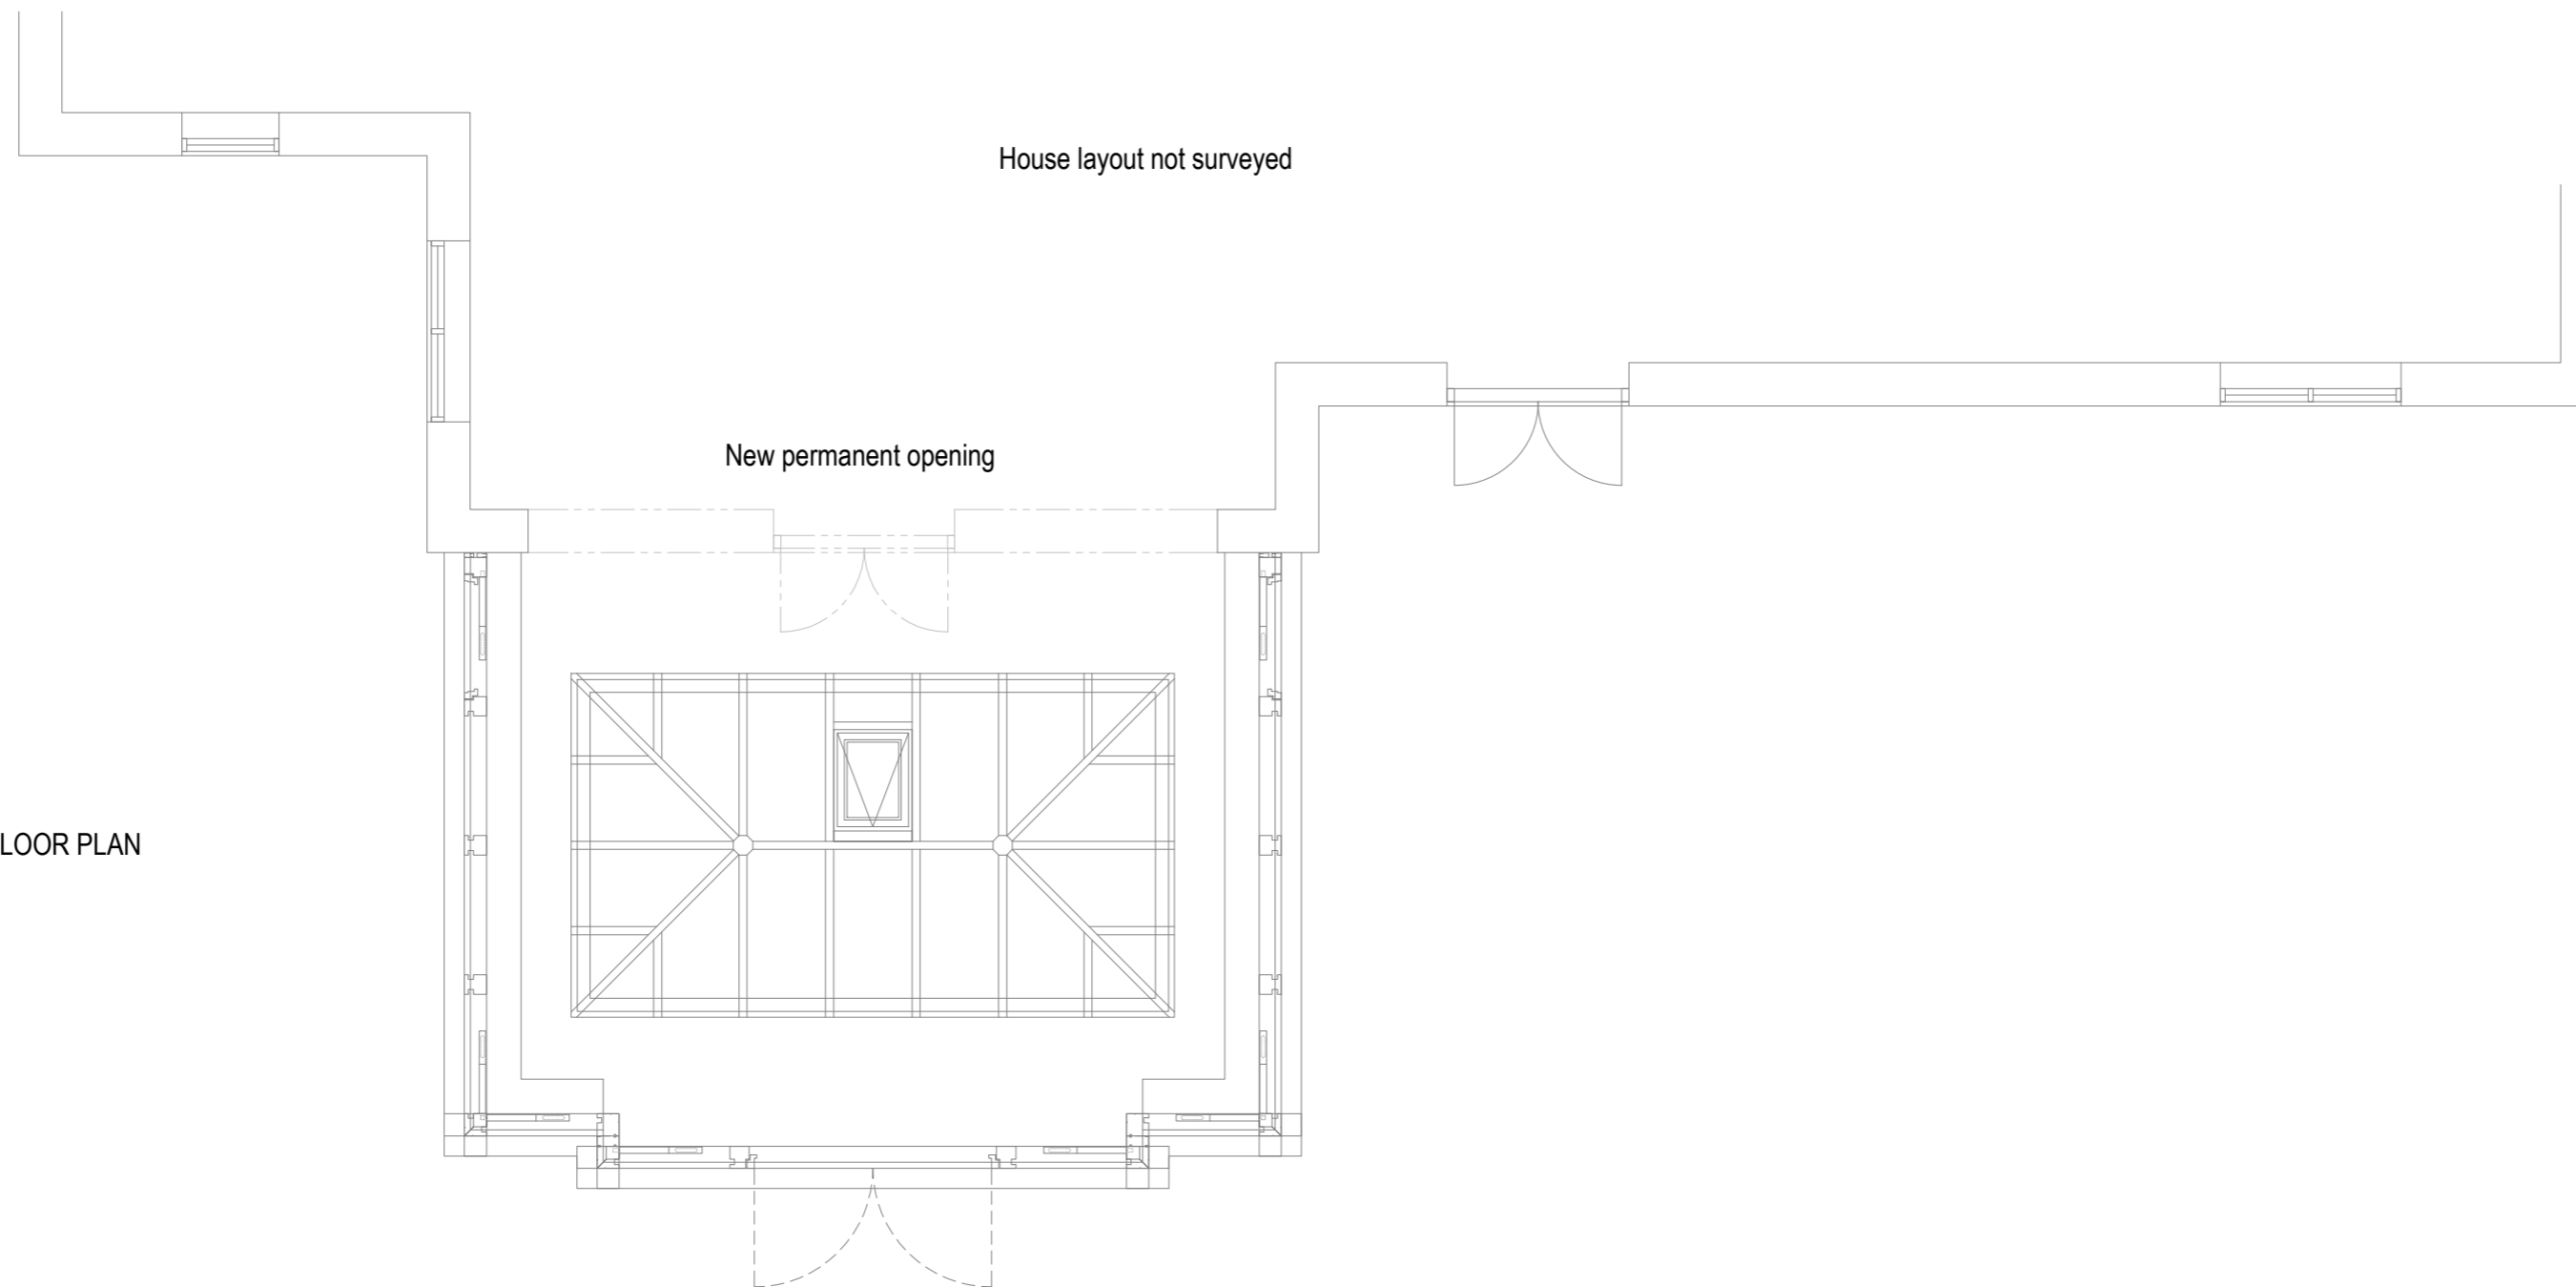

PROPOSED FLOOR PLAN
Scale 1:50

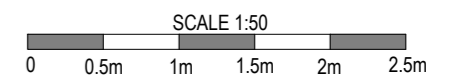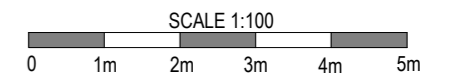

REVISION	DATE	COMMENT

client		
School House Bettisfield Shropshire SY13 2LD		
Drawing:		
Proposed Plans & Elevations		
scale: Varies@A2	dwg: 13015 /02	rev: -
date: November '24		



Bennett Road,
Isleport Business Park,
Highbridge, Somerset, TA9 4PW
Tel: 01278-764400 Fax:
01278-764422