



Side Elevation
Scale: 1:100

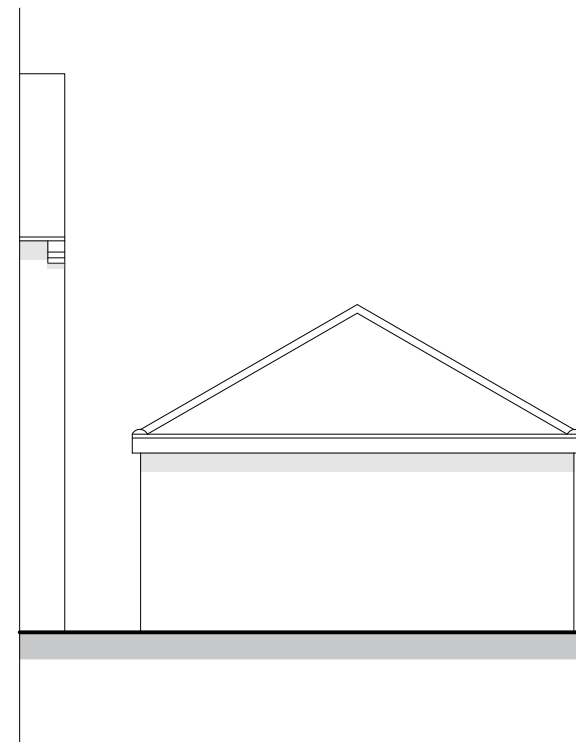


Rear Elevation
Scale: 1:100

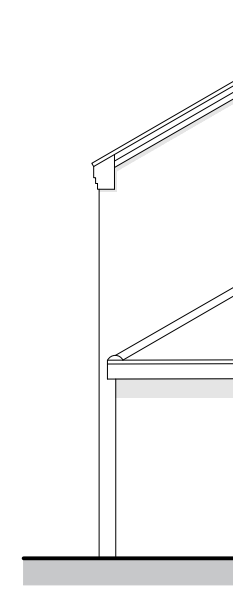

Side Elevation
Scale: 1:100

35 Maesgwyn Road,
Wrexham,
LL11 2AP

Rev	Notes	Date
a	Postcode amended	12.2024

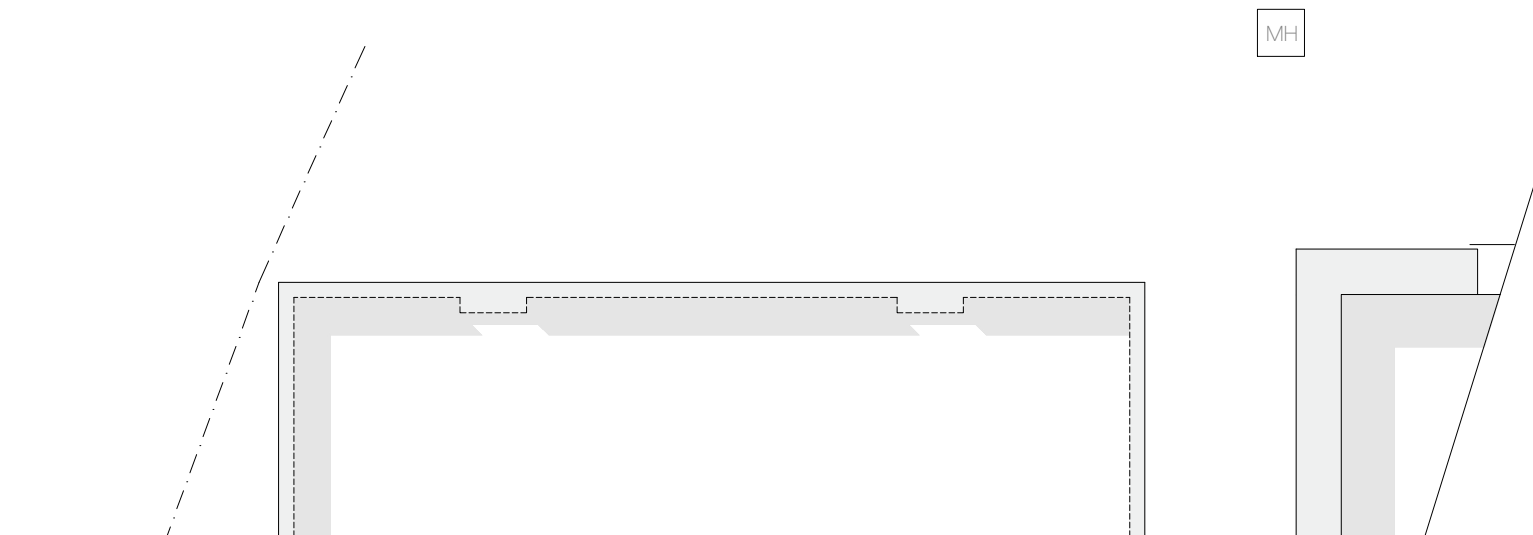

Ground Floor Plan
Scale: 1:50

Existing
August 2024
A3
B08.1001
1 - 1

DO NOT SCALE FROM THIS DRAWING. ALL DIMENSIONS TO BE CONFIRMED ON SITE PRIOR TO FABRICATION BY THE CONTRACTOR. DRAWINGS TO BE READ IN CONJUNCTION WITH ANY REFERENCED DOCUMENTATION. PLANS NOT TO BE REPRODUCED WITHOUT THE PRIOR CONFIRMATION FROM THE DESIGN TEAM.

