

The content of this drawing is subject to the provision of the Copyright Act 1956.
 Work to figured dimensions only. Site dimensions are to be checked before work is started.
 Any discrepancy whatsoever between any information contained on this drawing and any
 other document or drawing must be drawn to the attention of the Architect by the contractor
 before the work is executed.
 IF IN DOUBT ASK IMMEDIATELY.



2 FRONT ELEVATION (SOUTH-EAST)
 1 : 50




3 REAR ELEVATION (NORTH-WEST)
 1 : 50



4 SIDE ELEVATION (SOUTH-WEST)
 1 : 50



5 SIDE ELEVATION (NORTH-EAST)
 1 : 50

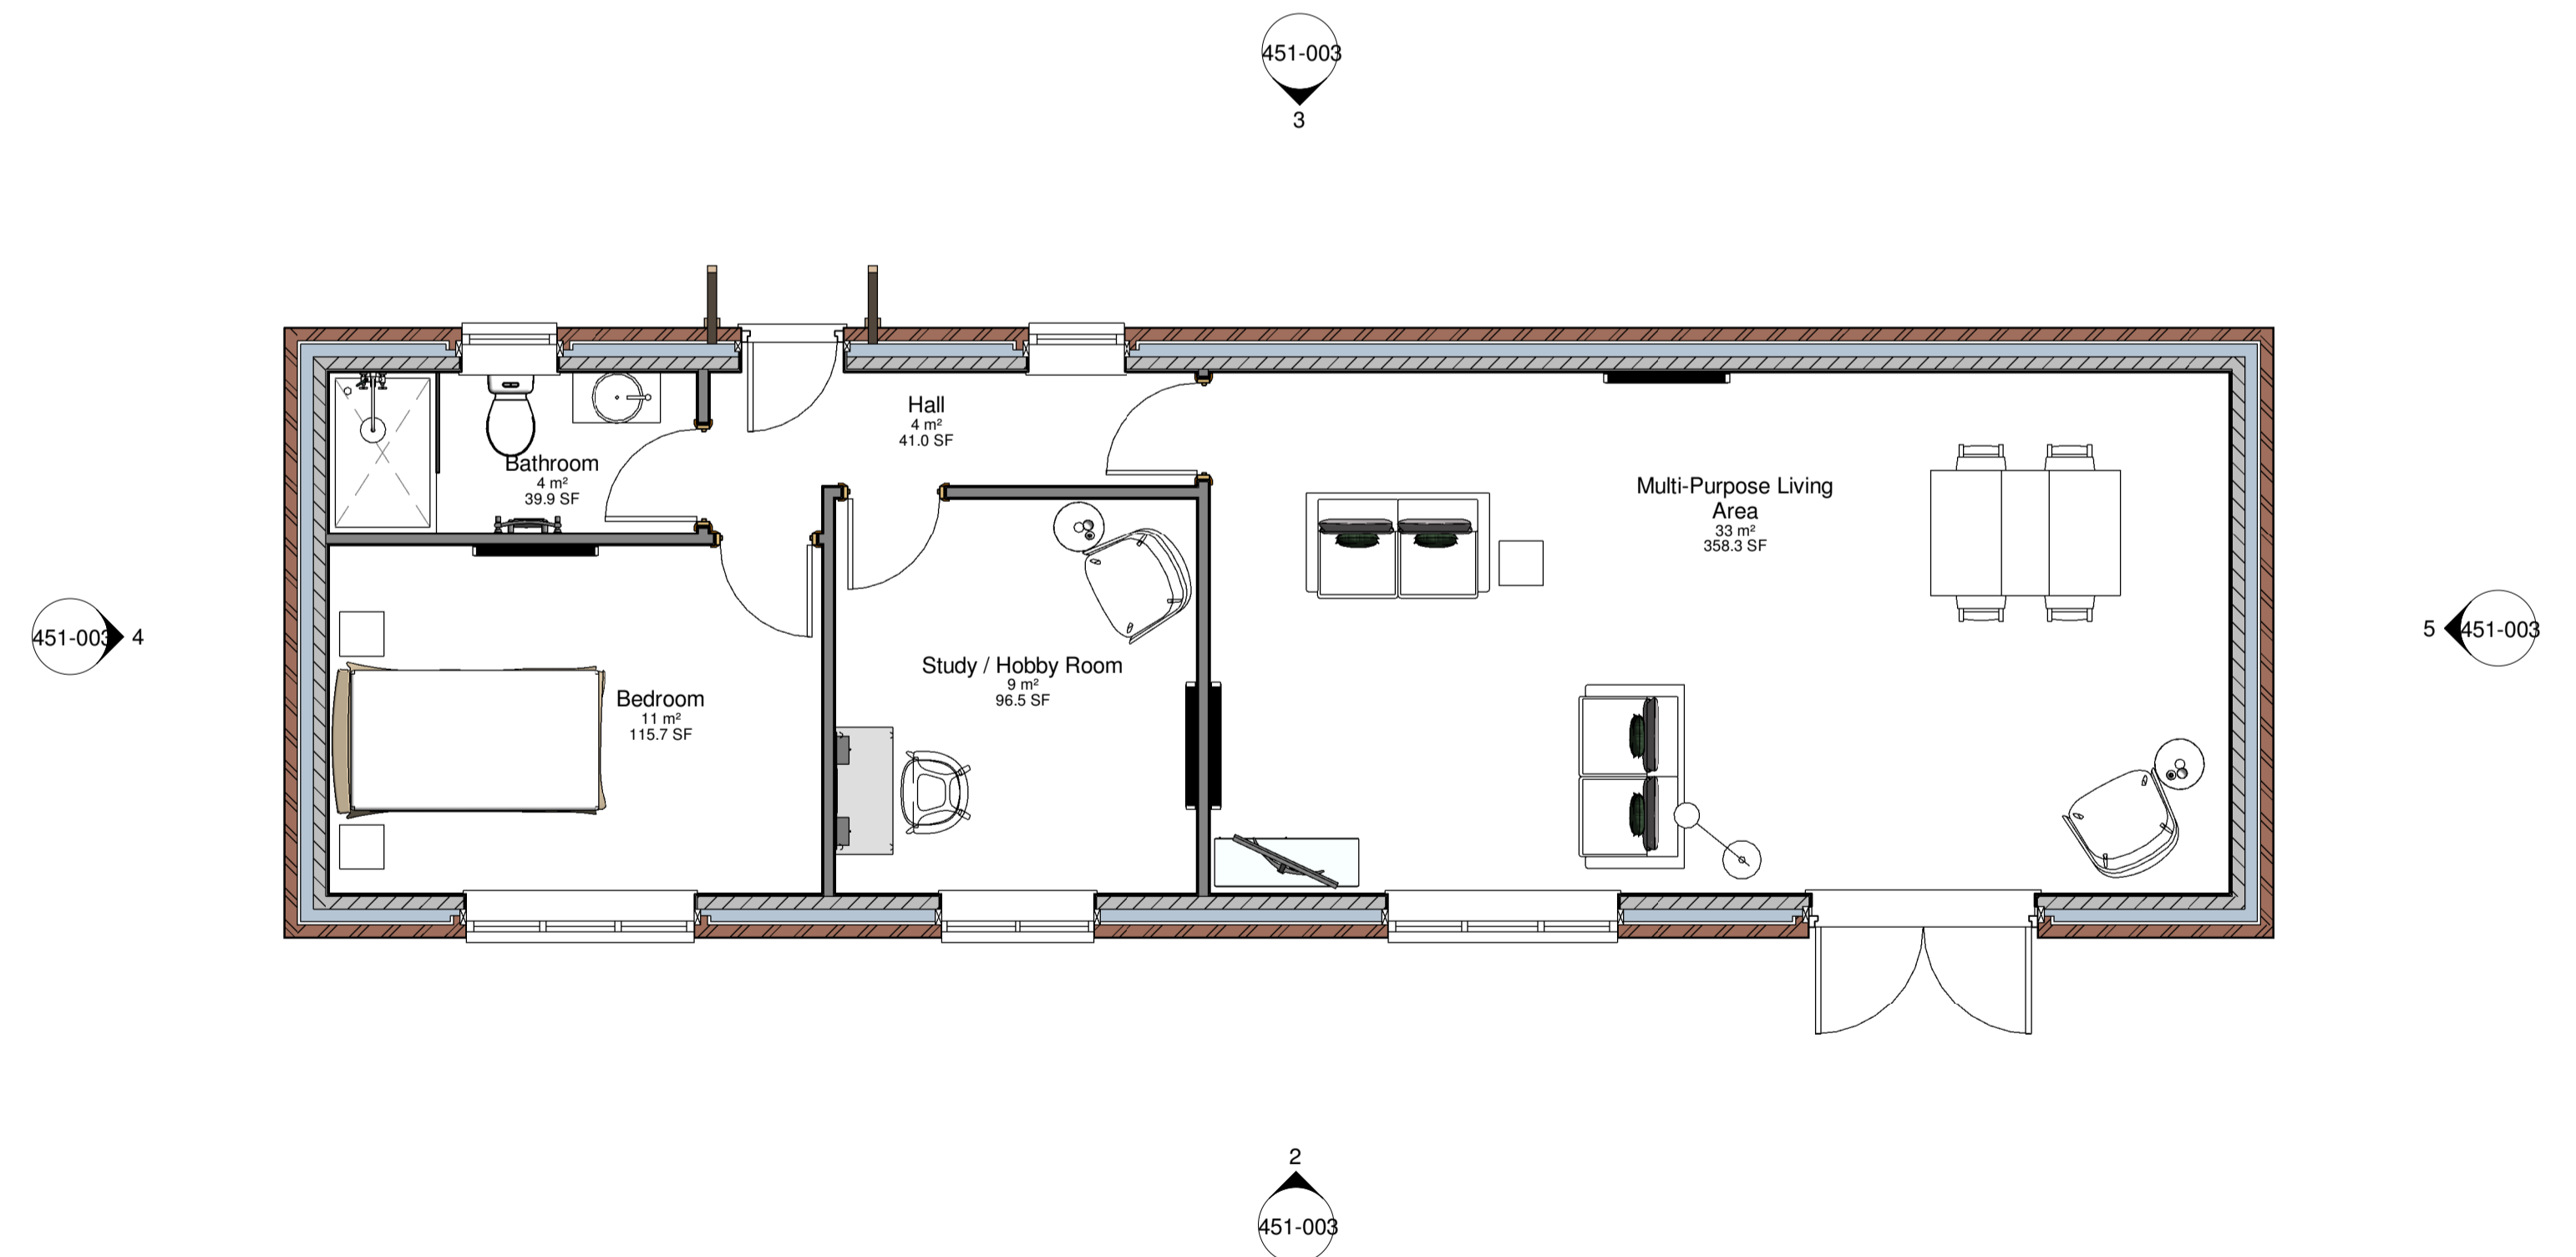

1 GROUND FLOOR PLAN
 1 : 50

CLIENT
 MR & MRS ROBERTS

PROJECT
 63 HARWOODS LANE, ROSSETT, WREXHAM. LL12 0EU

TITLE
 ANNEXE FLOOR PLAN & ELEVATIONS AS PROPOSED

SCALE (@ A1)
 AS NOTED

DATE
 NOV'24

JOB NO.
 RSE451

DRAWING NUMBER
 451-003

REV
 P2



Architecture & Design Studio
 28 Arnhem Way, Saughton
 Chester. Tel: 07895723342