




THIS DRAWING IS TO BE READ IN CONJUNCTION WITH ALL RELATED DRAWINGS. ALL DIMENSIONS MUST BE CHECKED AND VERIFIED ON SITE BEFORE COMMENCING ANY WORK OR PRODUCING SHOP DRAWINGS. THE ORIGINATOR SHOULD BE NOTIFIED IMMEDIATELY OF ANY DISCREPANCY. THIS DRAWING IS COPYRIGHT AND REMAINS THE PROPERTY OF ROGER PARRY & PARTNERS.

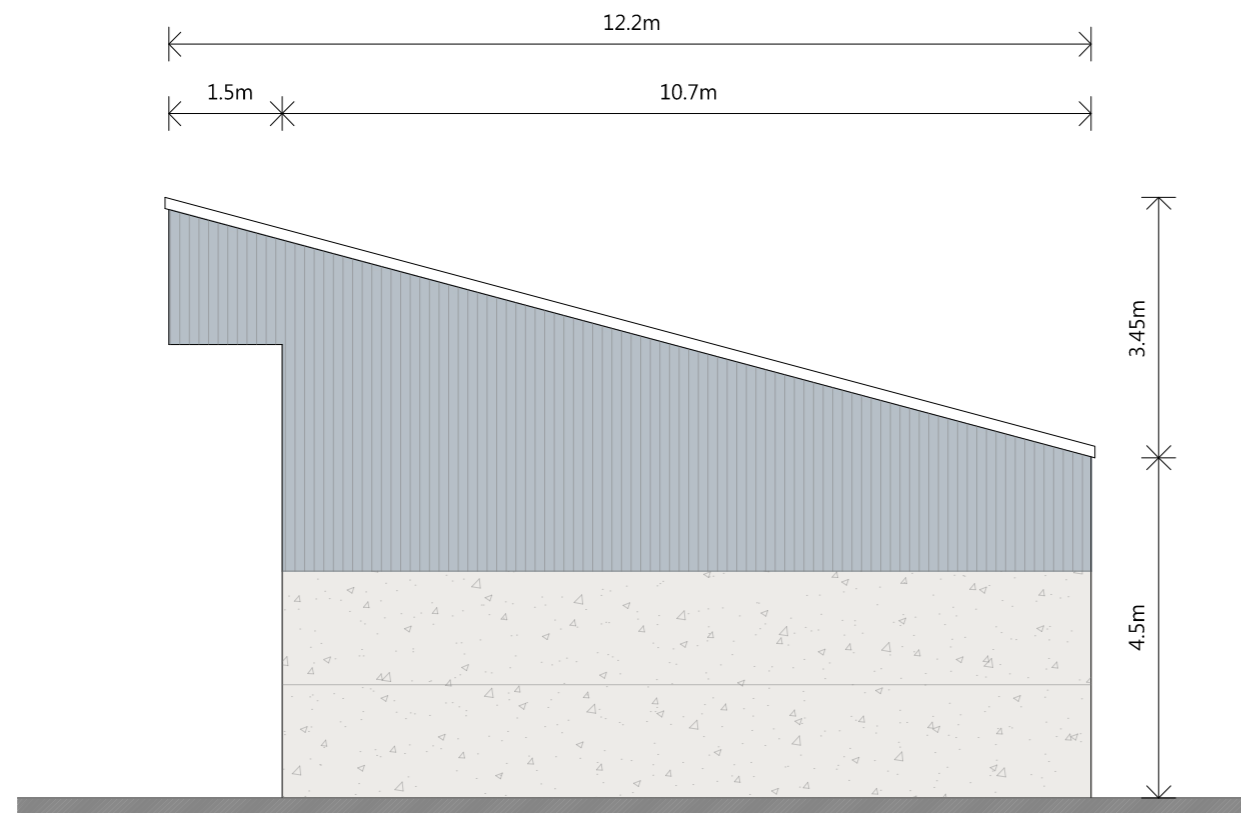


PROPOSED SOUTH ELEVATION

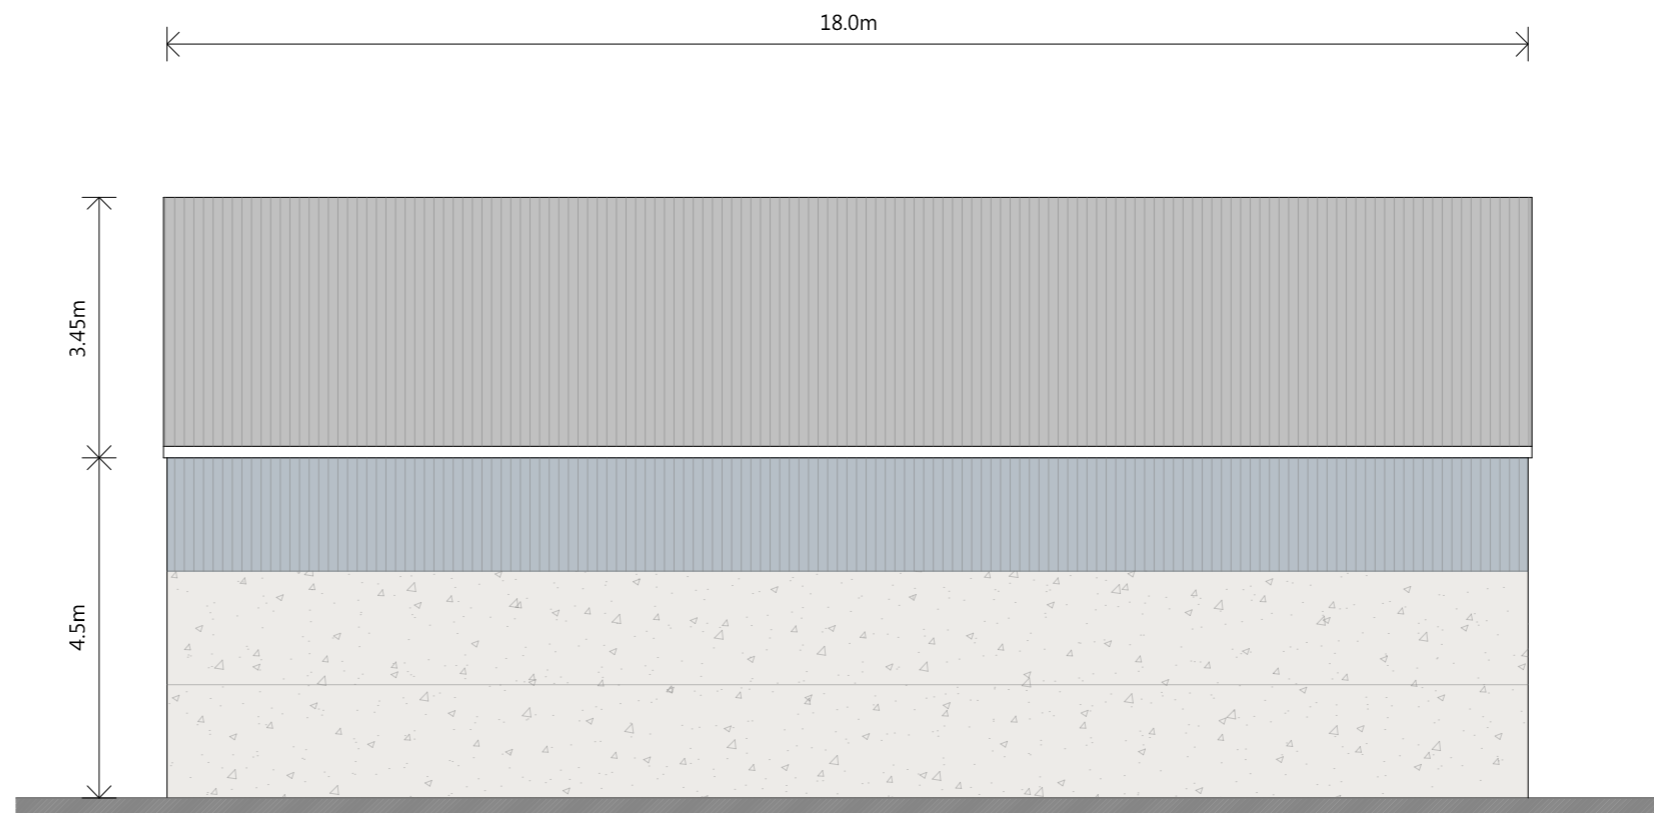

PROPOSED EAST ELEVATION

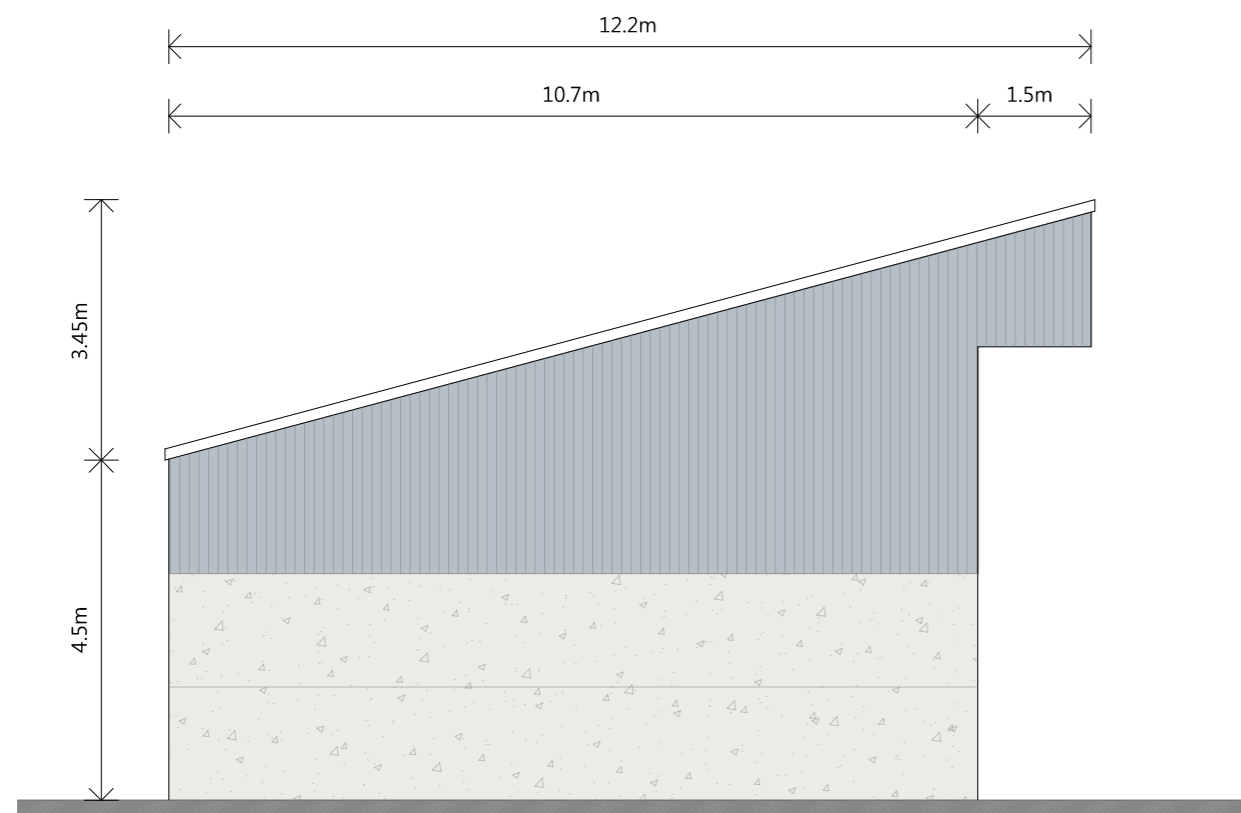

PROPOSED NORTH ELEVATION

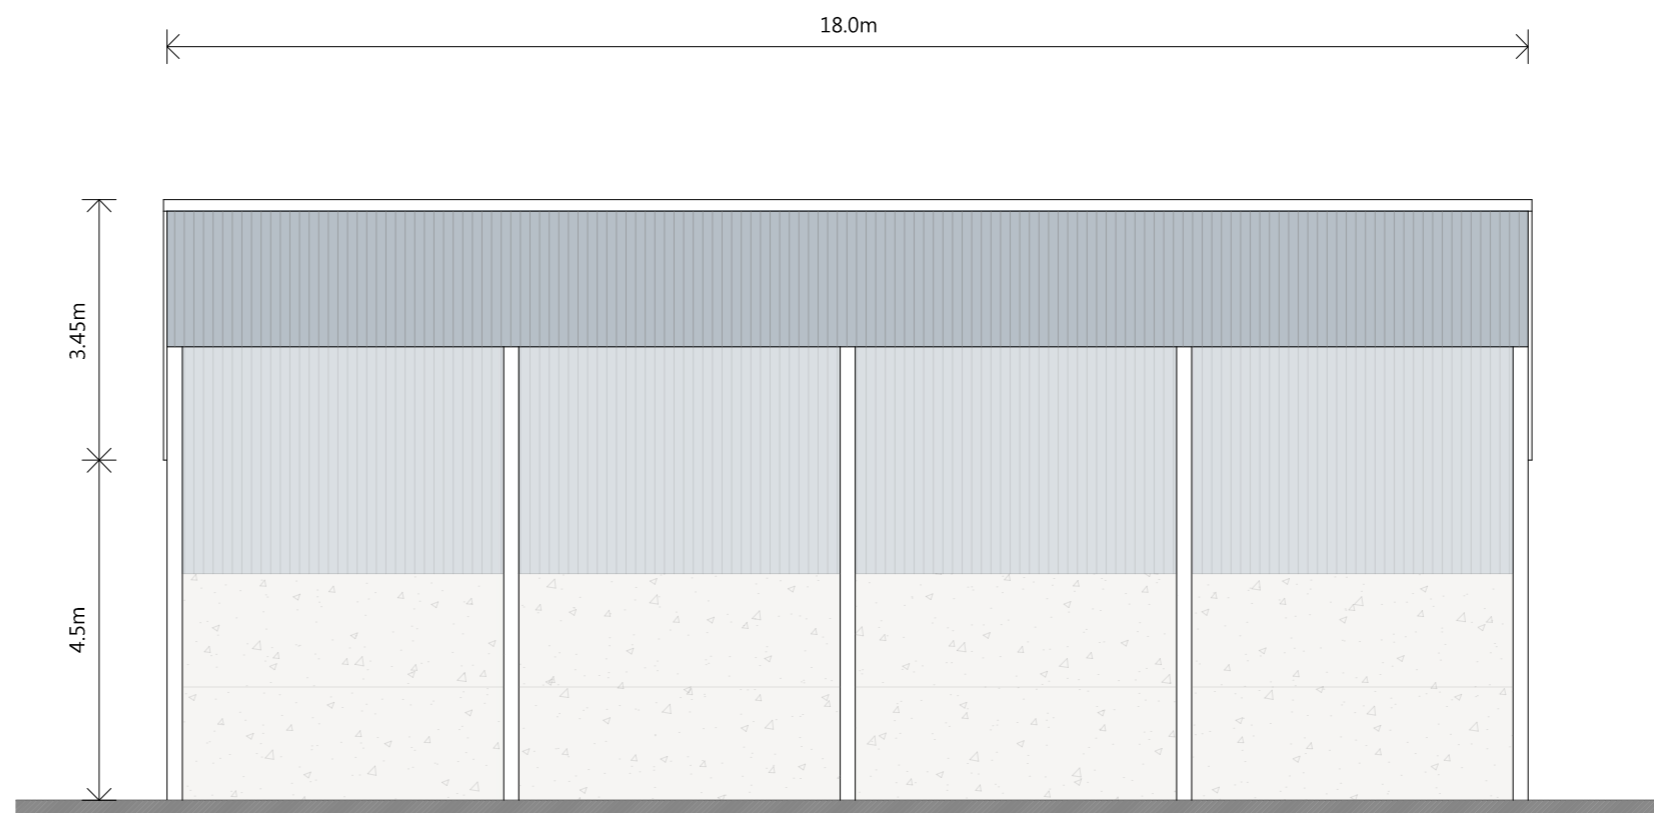

PROPOSED WEST ELEVATION

Rev	Description	Date	By
-	-	-	-



Residential - Agricultural - Commercial			
Project	Erection of an agricultural building and extension of 2no existing silage clamps		
Drawing Title	Agricultural Building Proposed Elevations		
Location	Halton Farm, Halton, Chirk, Wrexham, LL14 5BG		
Client	I G Evans & Son		
Scale	1:100 @ A2		
Drawing No	81719 / GH / 101	Rev	-
Drawn By	NB	Date	2026/04/07

MERCIAN HOUSE, 9 & 10 DARWIN COURT, OXON
 BUSINESS PARK, SHREWSBURY, SY3 5AL
 Tel: 01743 791336
 E-mail: mail@rogerparry.net
 Web address: www.rogerparry.net
 Roger Parry & Partners LLP Partnership no. OC212203
 Registered Office: 14-15 Darwin Court, Oxon Business Park, Shrewsbury, SY3 5AL
 Registered in England and Wales.
 A list of members of the LLP is available at the above address.

