


REV	DESCRIPTION	DATE	DRAWN
A	--	00-00-00	

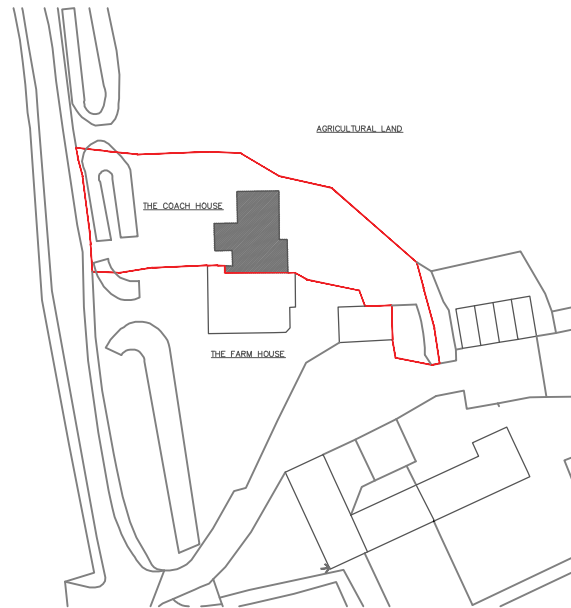

0 10m 20m 30m 40m  
SCALE BAR 1:1250

THE COACH HOUSE, VRON  
FARM WREXHAM, LL11 5TW  
JEREMY & JACQUI BASSETT  
LOCATION PLAN

KBArchitectureDesignStudio  
49 Blundell Street  
Liverpool  
L1 0AN  
T: 07534528192

DWG: 22005 (PL) 020  
DATE: 06.08.24  
SCALE: 1:1250 @ A4 DRAWN: KB