
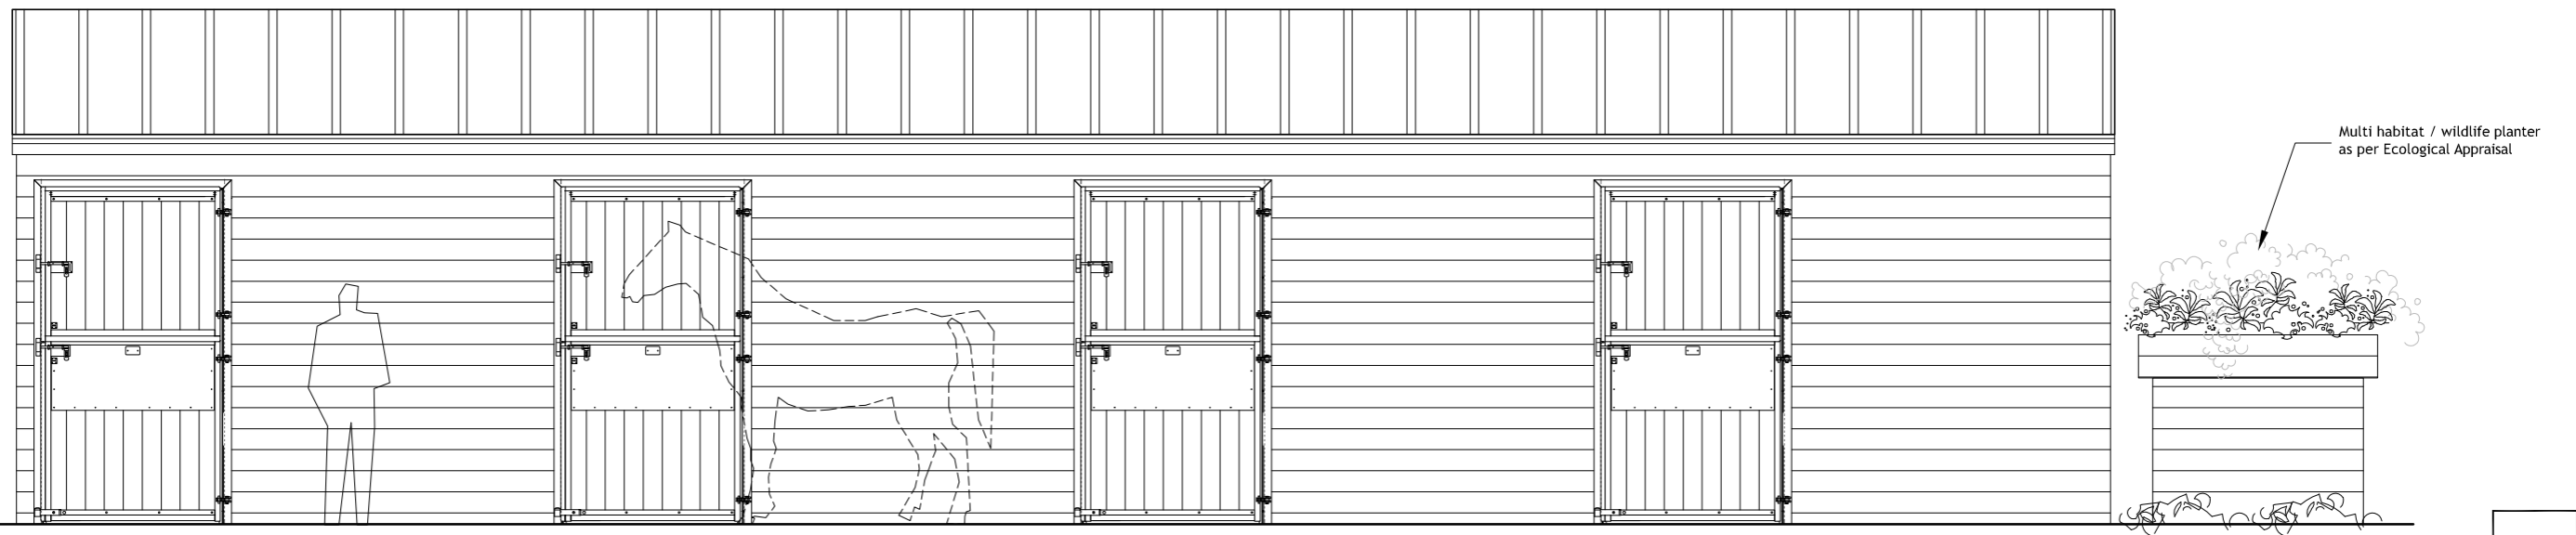


Plan of stables

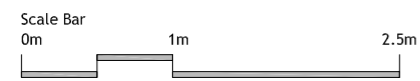

Rear elevation

Level 2
architects

Project	Stables, Pear Tree House, Tallam Green		
Title	Proposed Plans & Elevations		
Scale	1:50	Drawing	490-1-PLN-002 Rev A
PLANNING			