

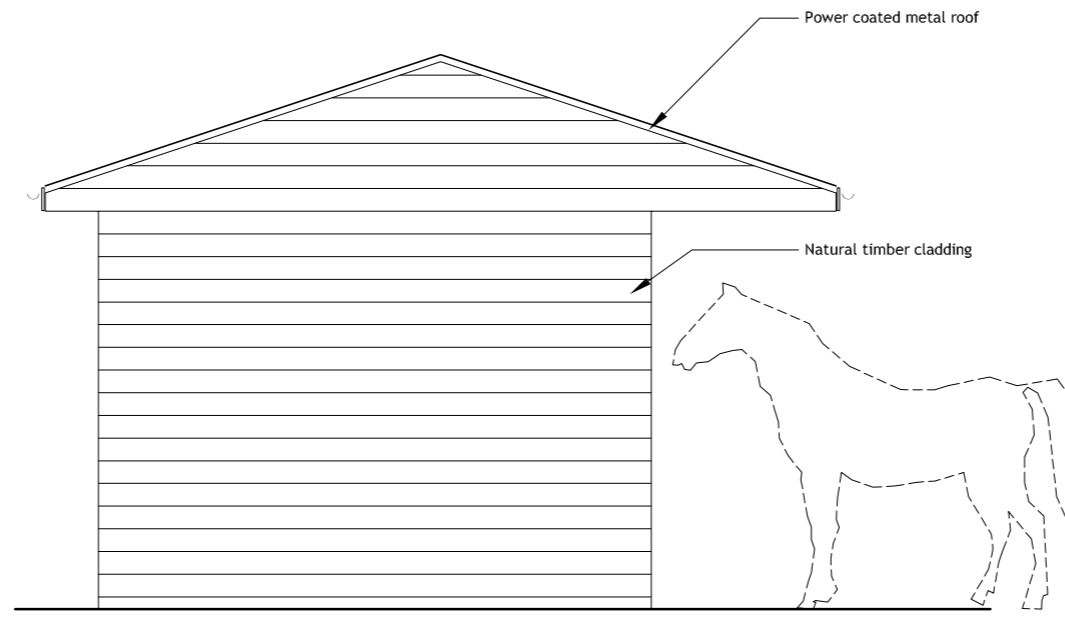



Cross section

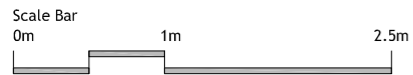

Side elevation

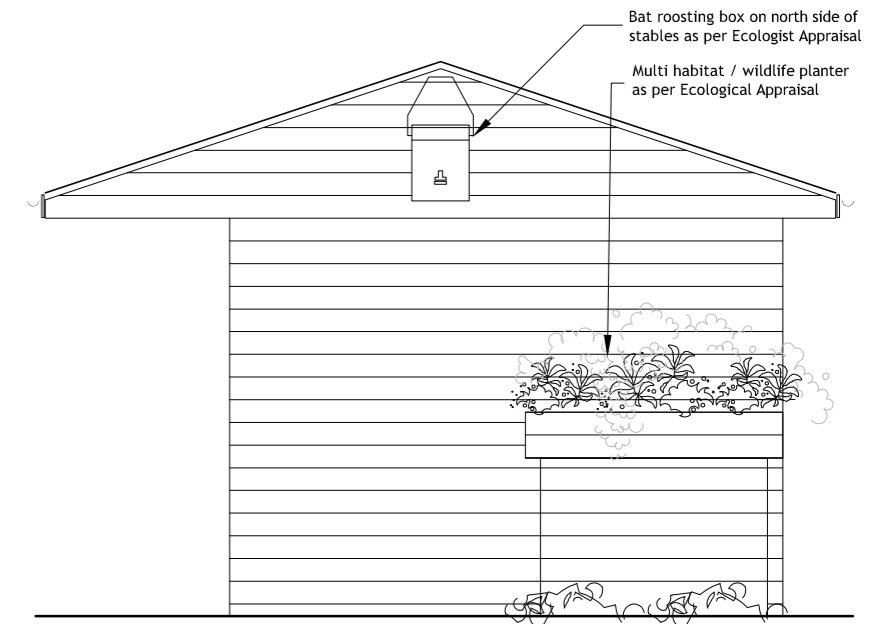

Side elevation

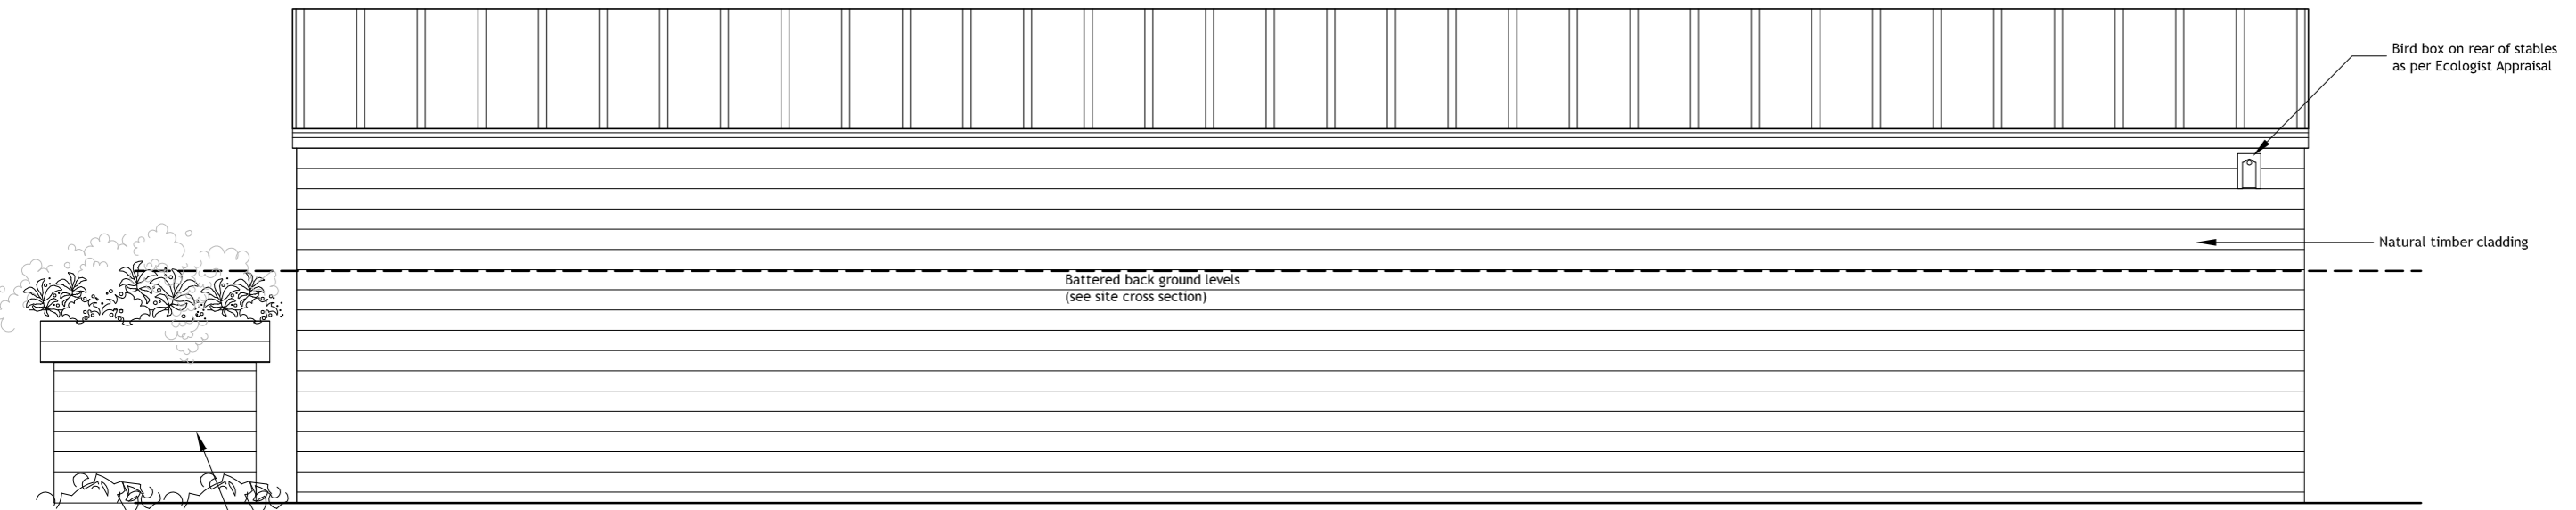

Rear elevation

Multi habitat / wildlife planter as per Ecological Appraisal

Level 2
architects

Project	Stables, Pear Tree House, Tallam Green		
Title	Proposed Elevations		
Scale	1:50	Drawing	490-1-PLN-003
		Rev	A
PLANNING			