




KEY

- APPLICATION SITE
- LAND UNDER APPLICANTS OWNERSHIP

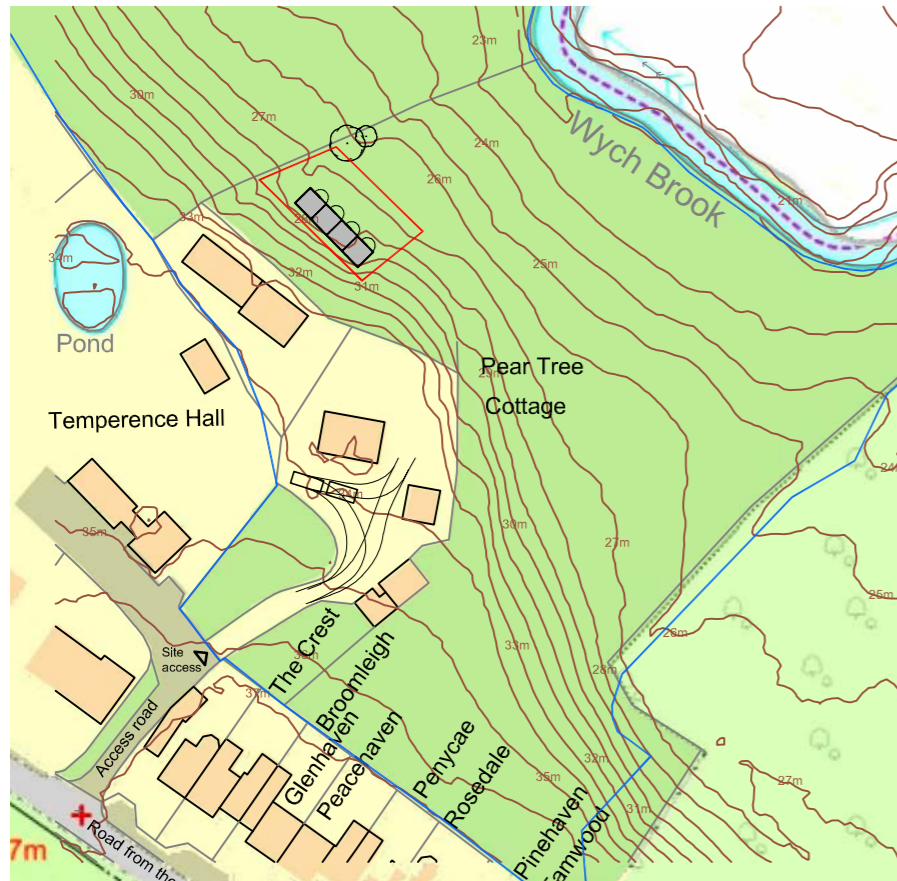


Location Postcode: SK14 7JL

SITE LOCATION PLAN - SCALE 1:1250

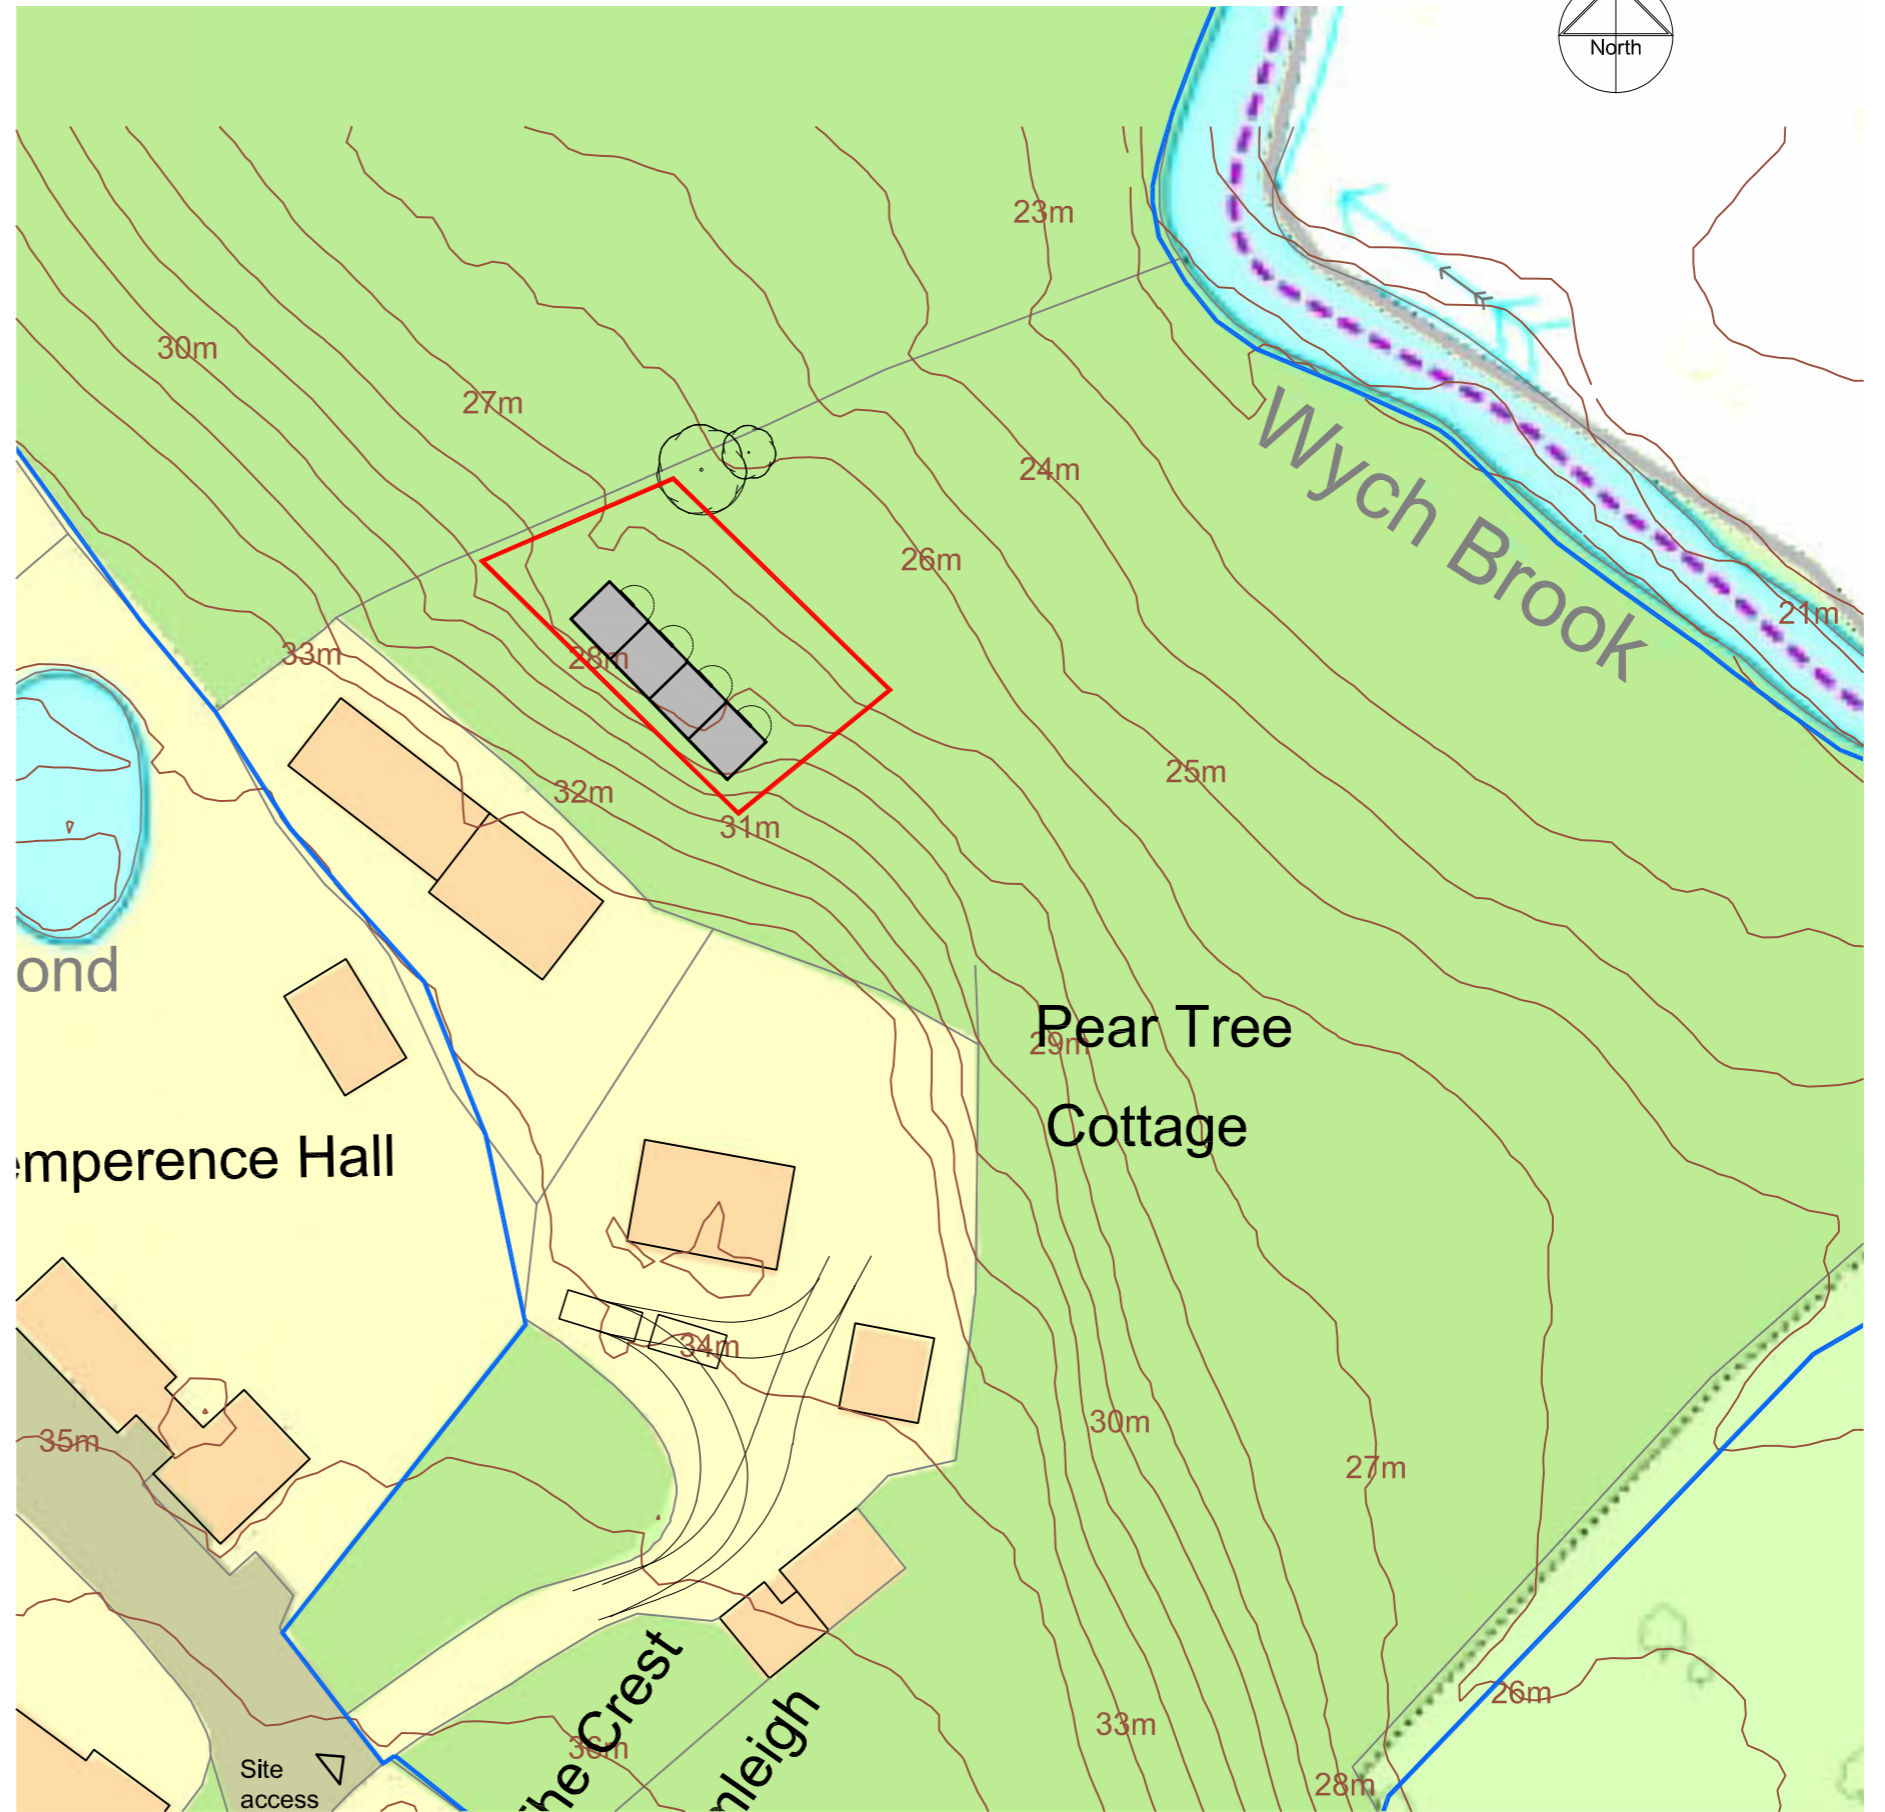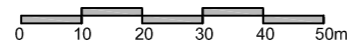

SITE LOCATION PLAN - SCALE 1:500

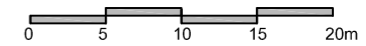

Level 2
architects

Project	Stables, Pear Tree House, Tallam Green		
Title	Location Plan / Block Plan		
Scale	1:500	Drawing	490-1-PLN-001
		Rev	A
PLANNING			