



Position of schwegler bird box

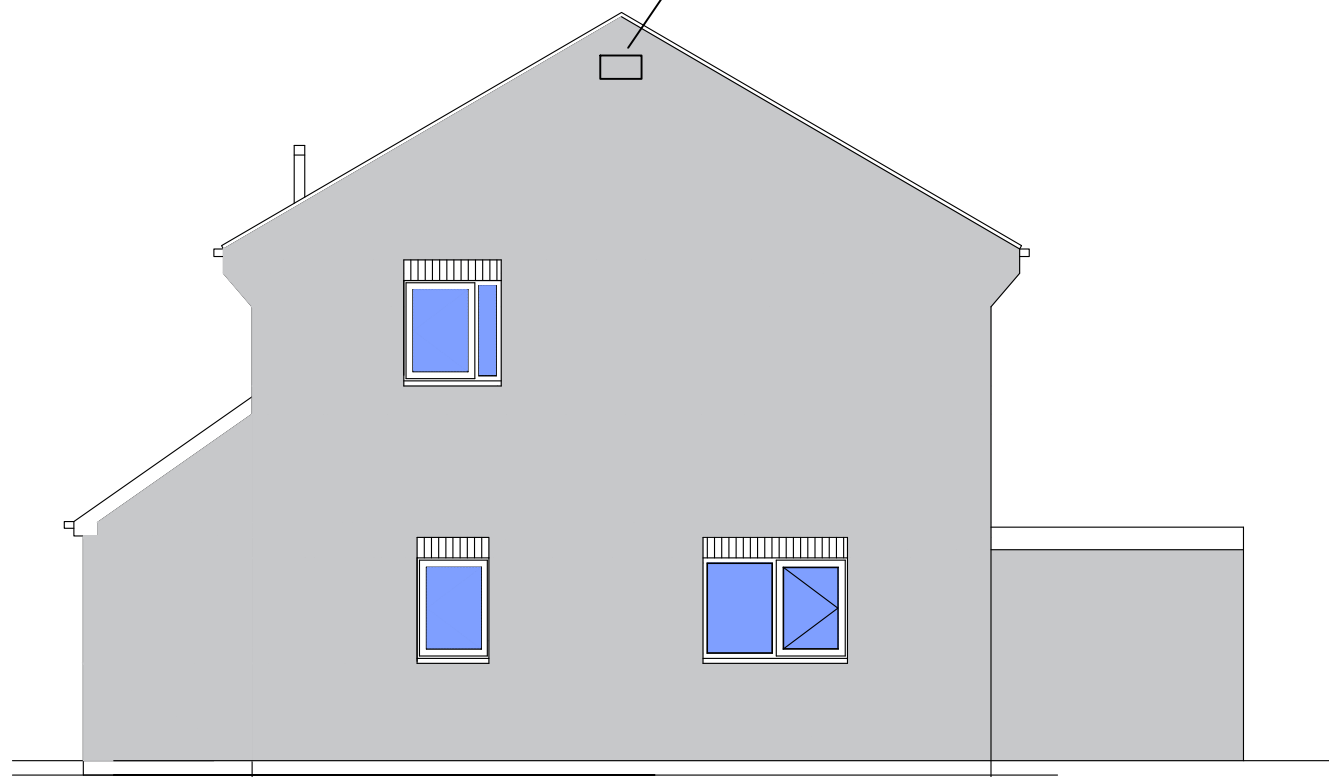

Proposed Right Elevation

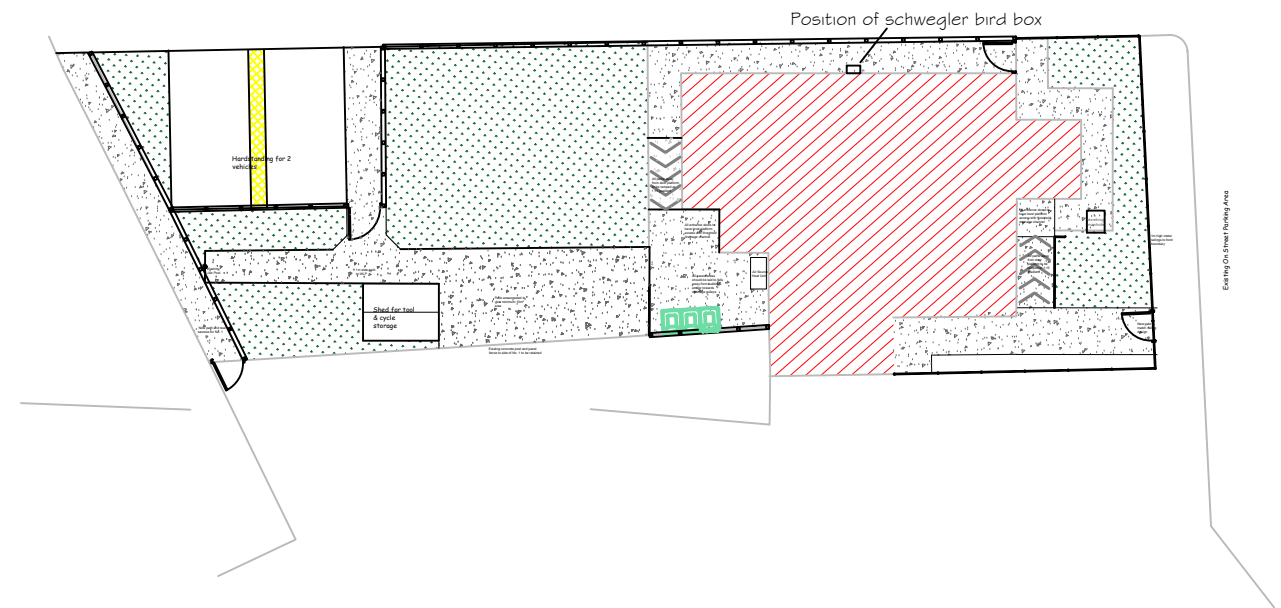

Wrexham
Wrexham
Wrexham

WREXHAM COUNTY BOROUGH COUNCIL
Property Investment,
Housing and Economy,
Ruthin Road,
Wrexham,
LL13 7TU
Tel: (01978) 315300

Project:
Gwersyllt Estate Office conversion

Detail:
Ecology

Drawn By: GW	Date: Feb 2024	Checked By:
Scale: NTS	Project No:	Dwg No: Rev: