




EXISTING FRONT ELEVATION

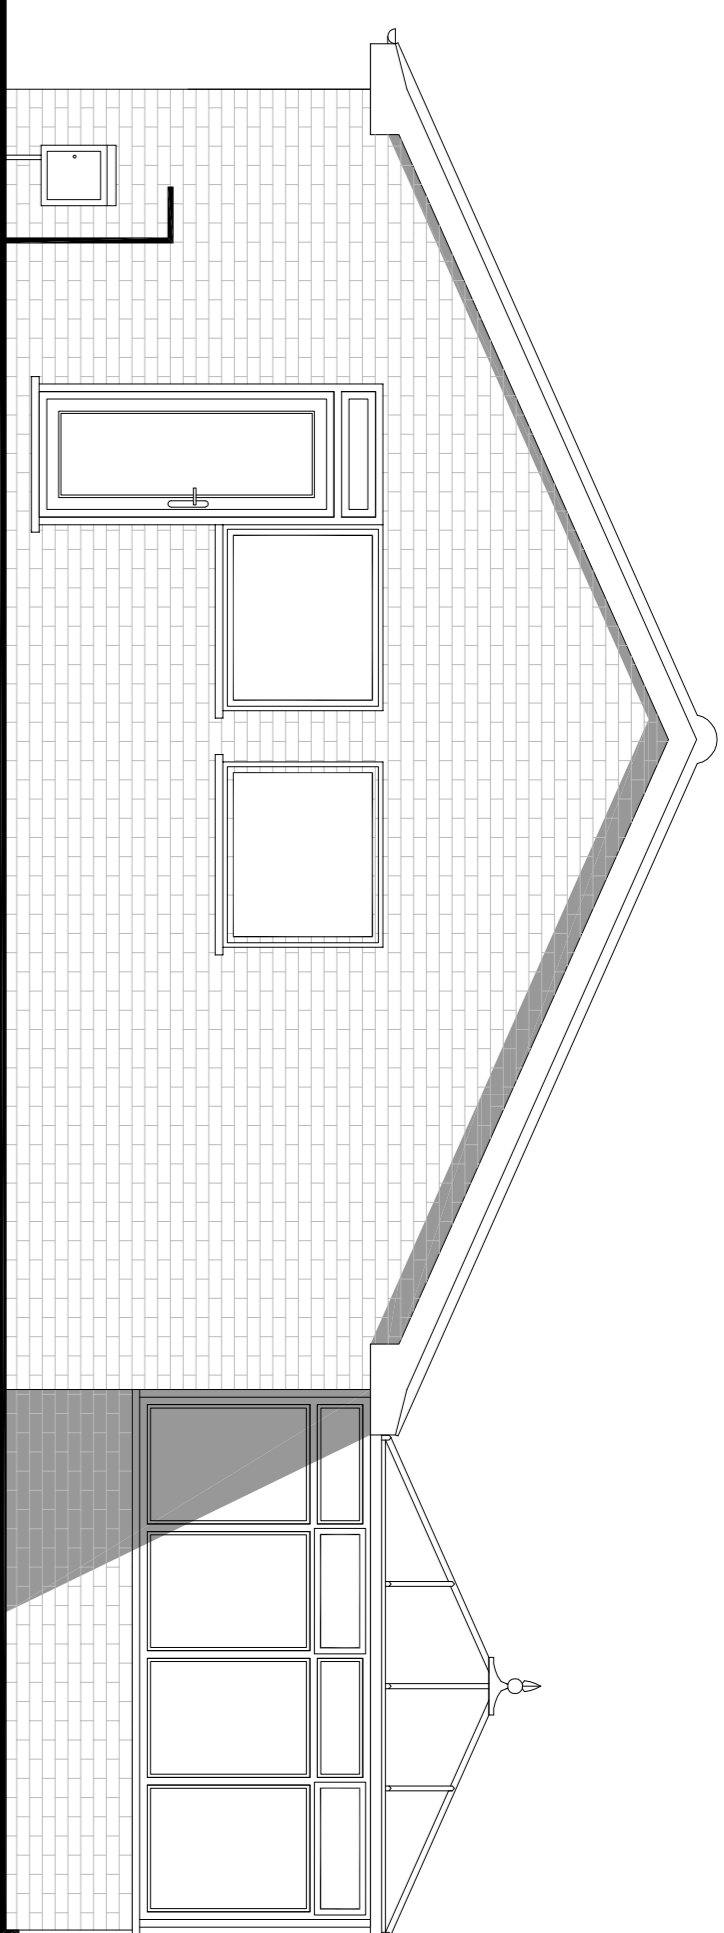


EXISTING SIDE ELEVATION

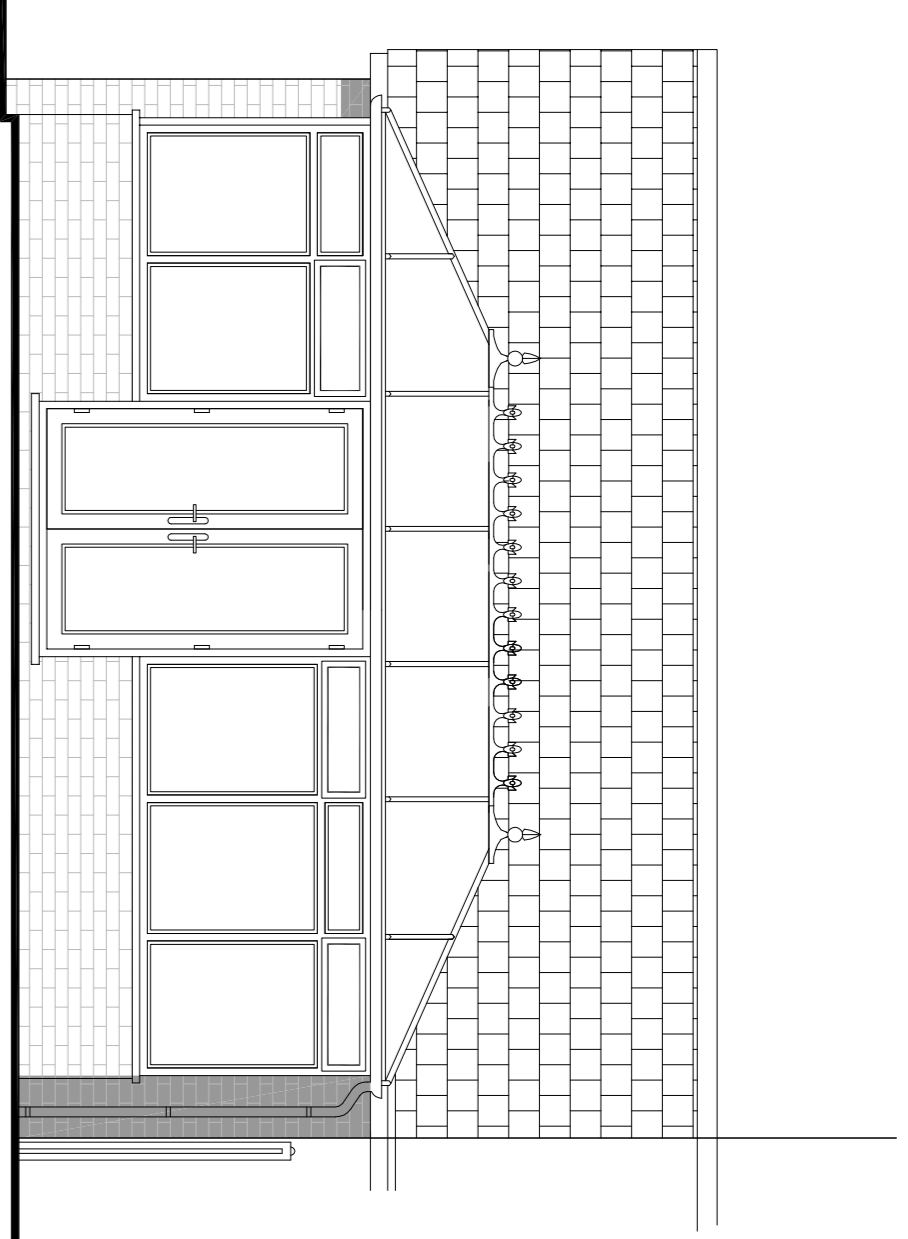


EXISTING REAR ELEVATION

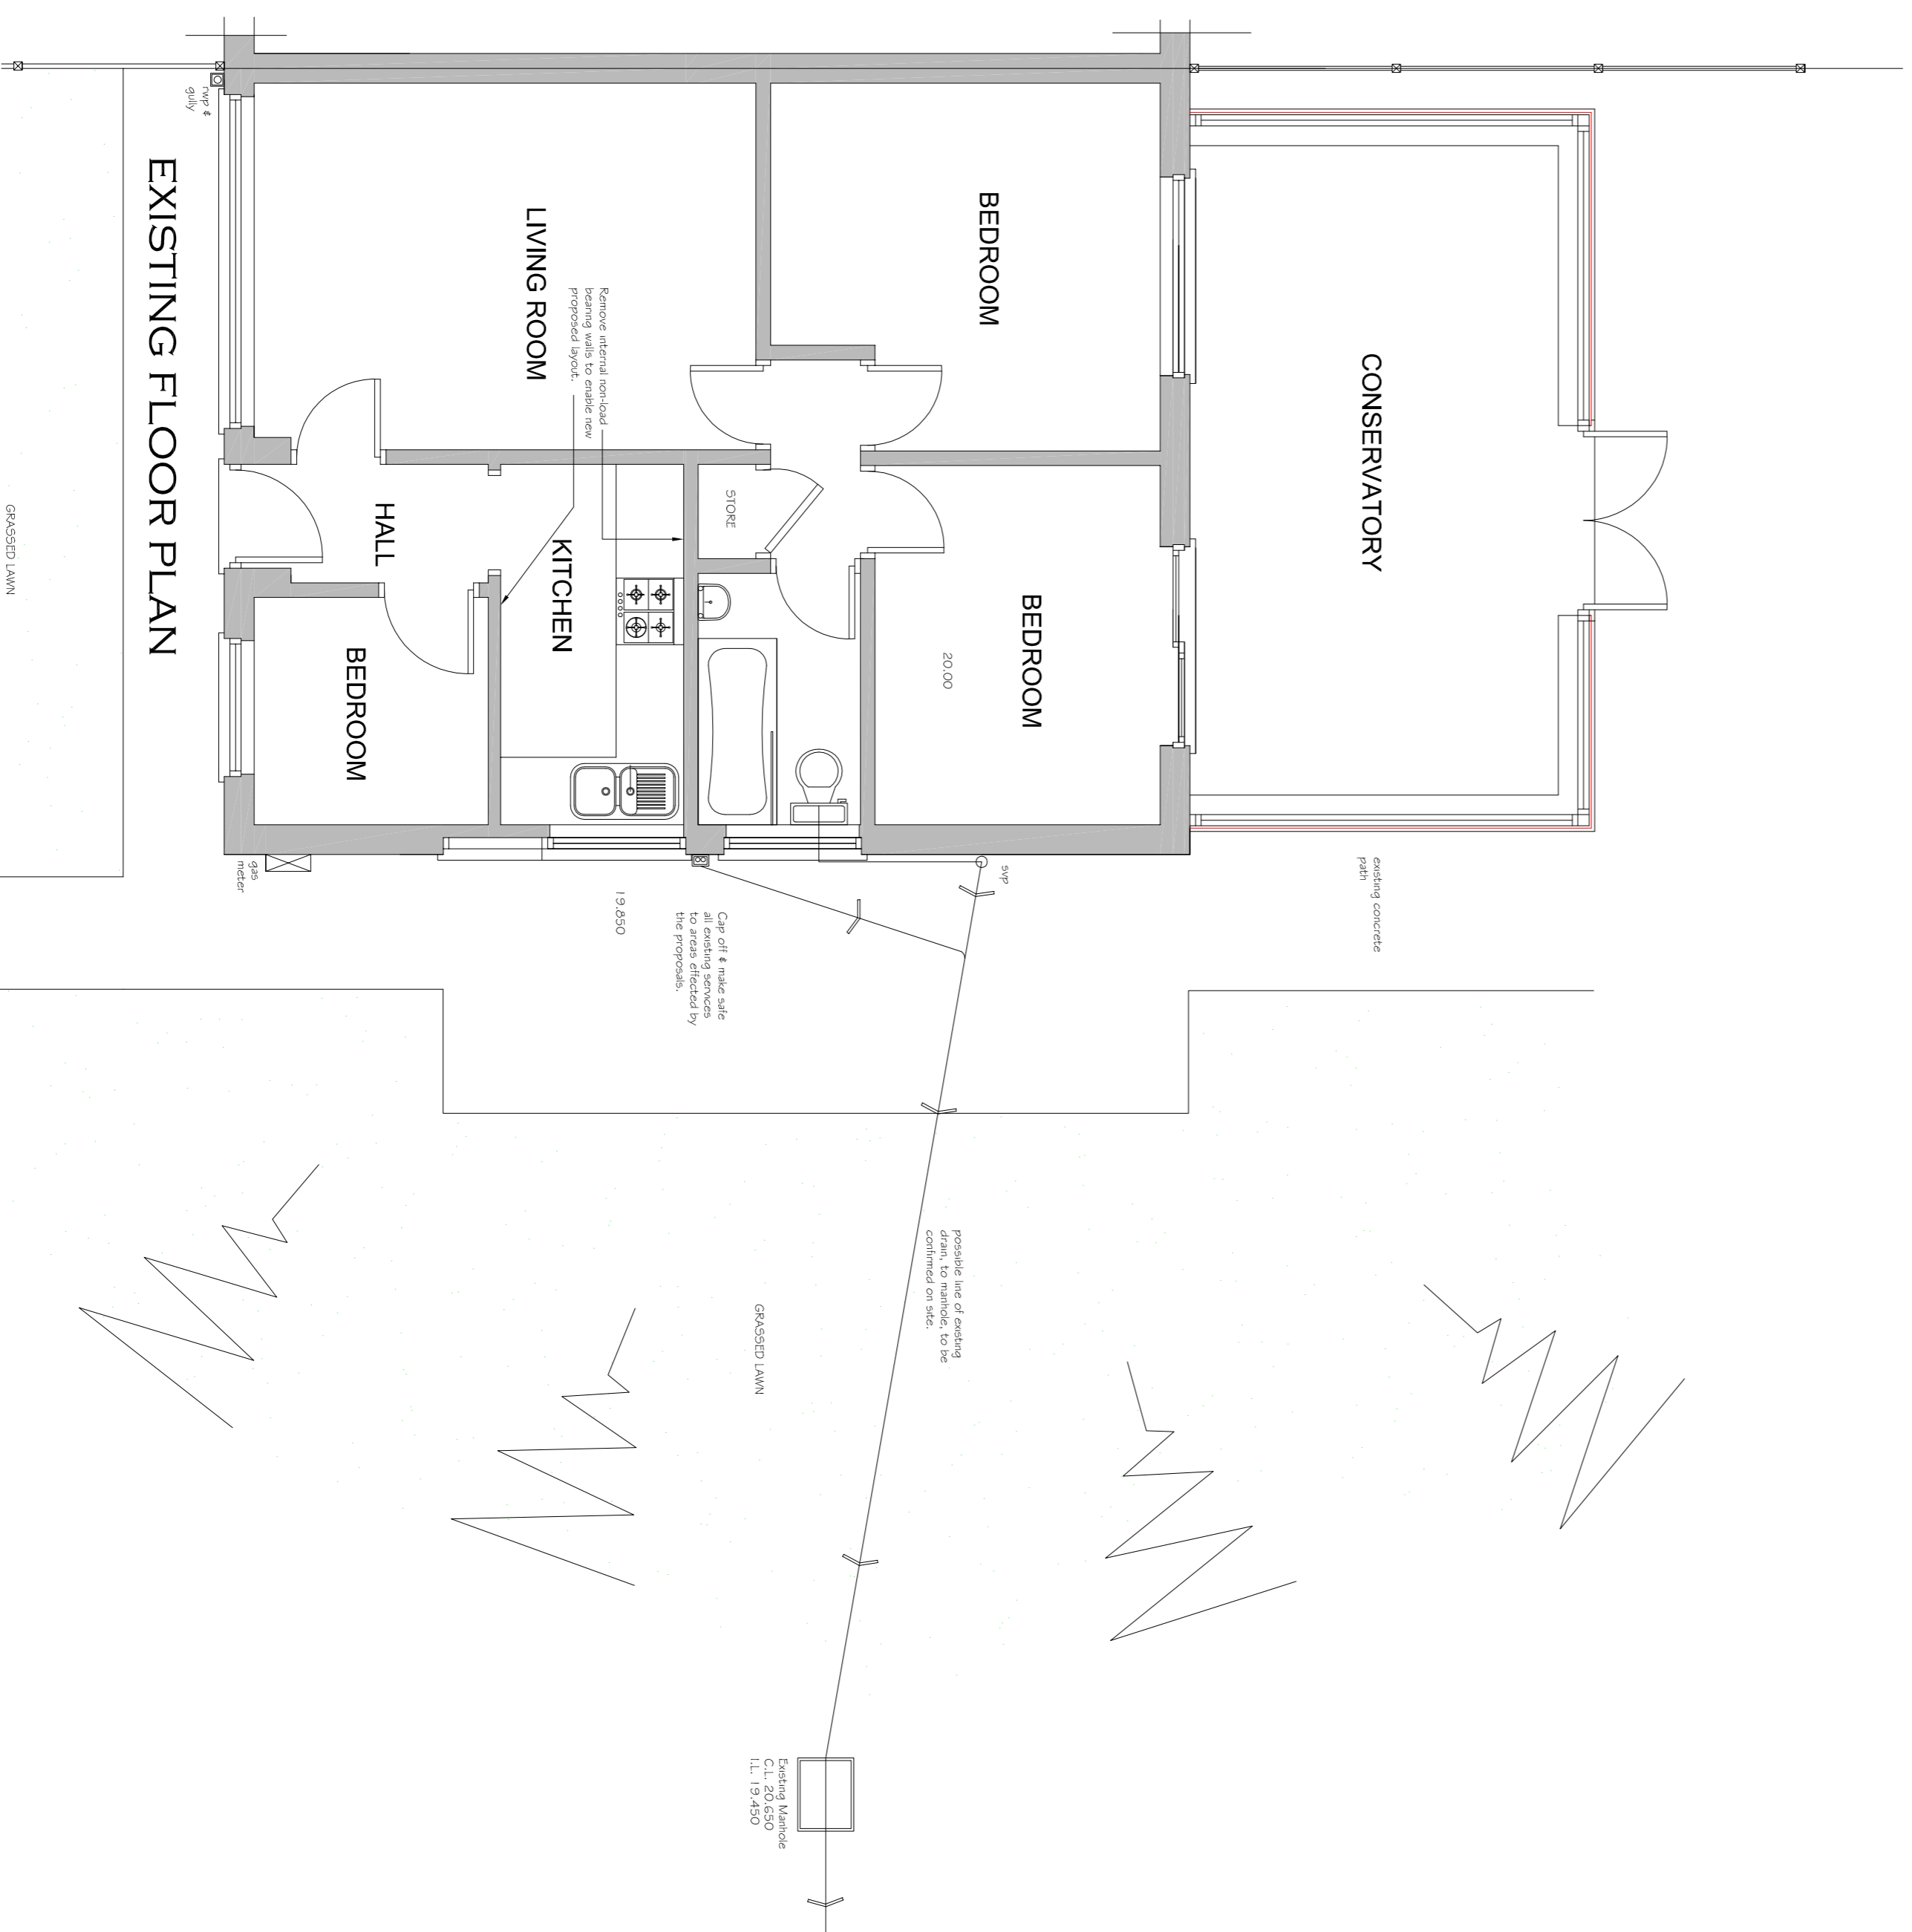

EXISTING FLOOR PLAN

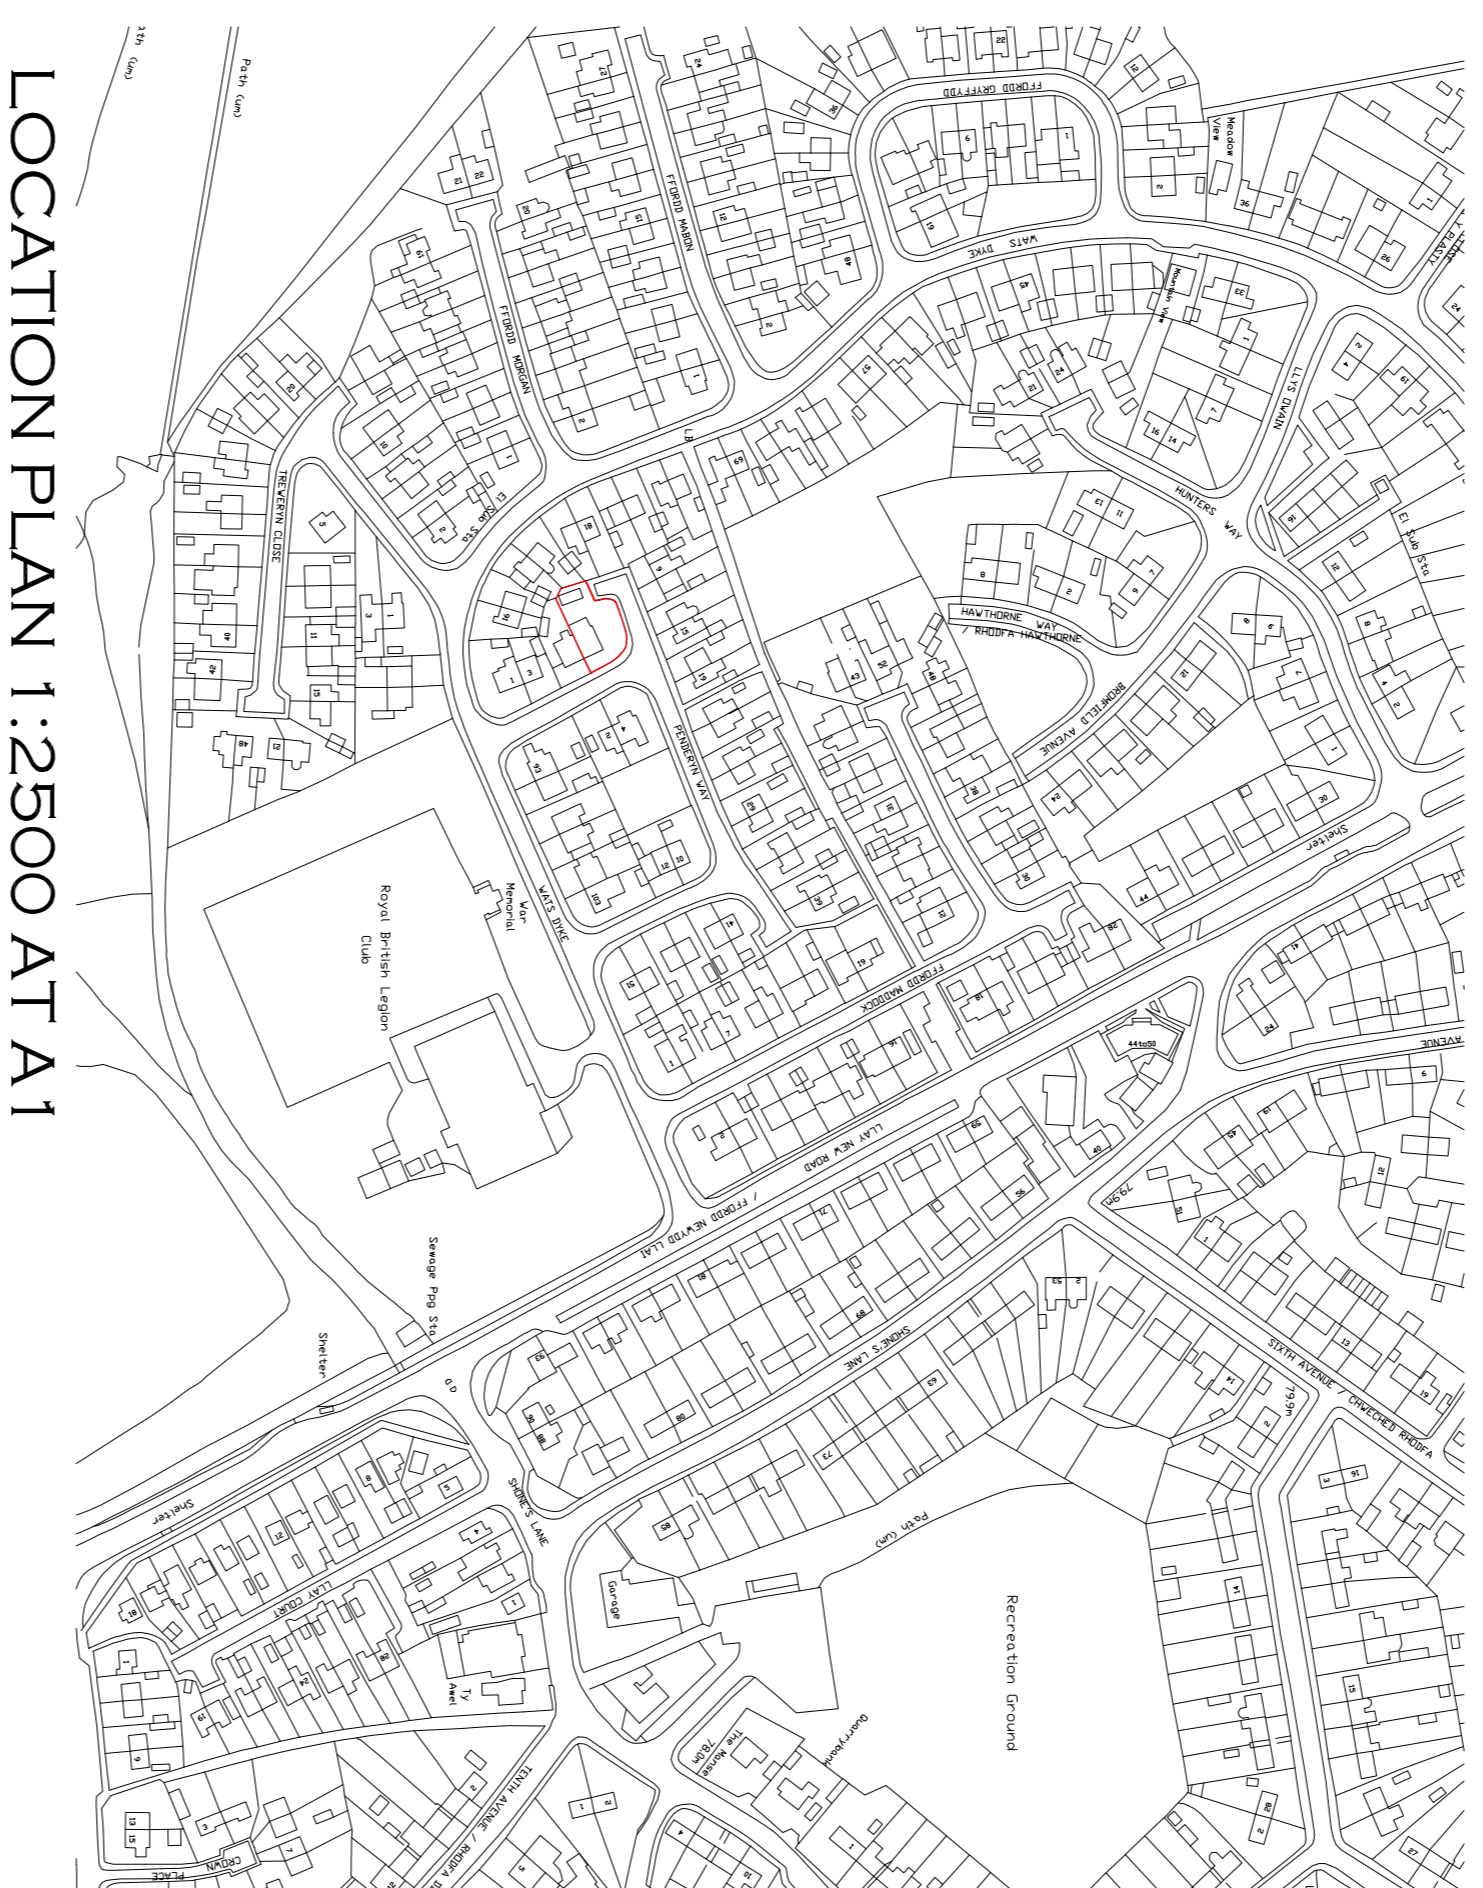

LOCATION PLAN 1:2500 AT A1

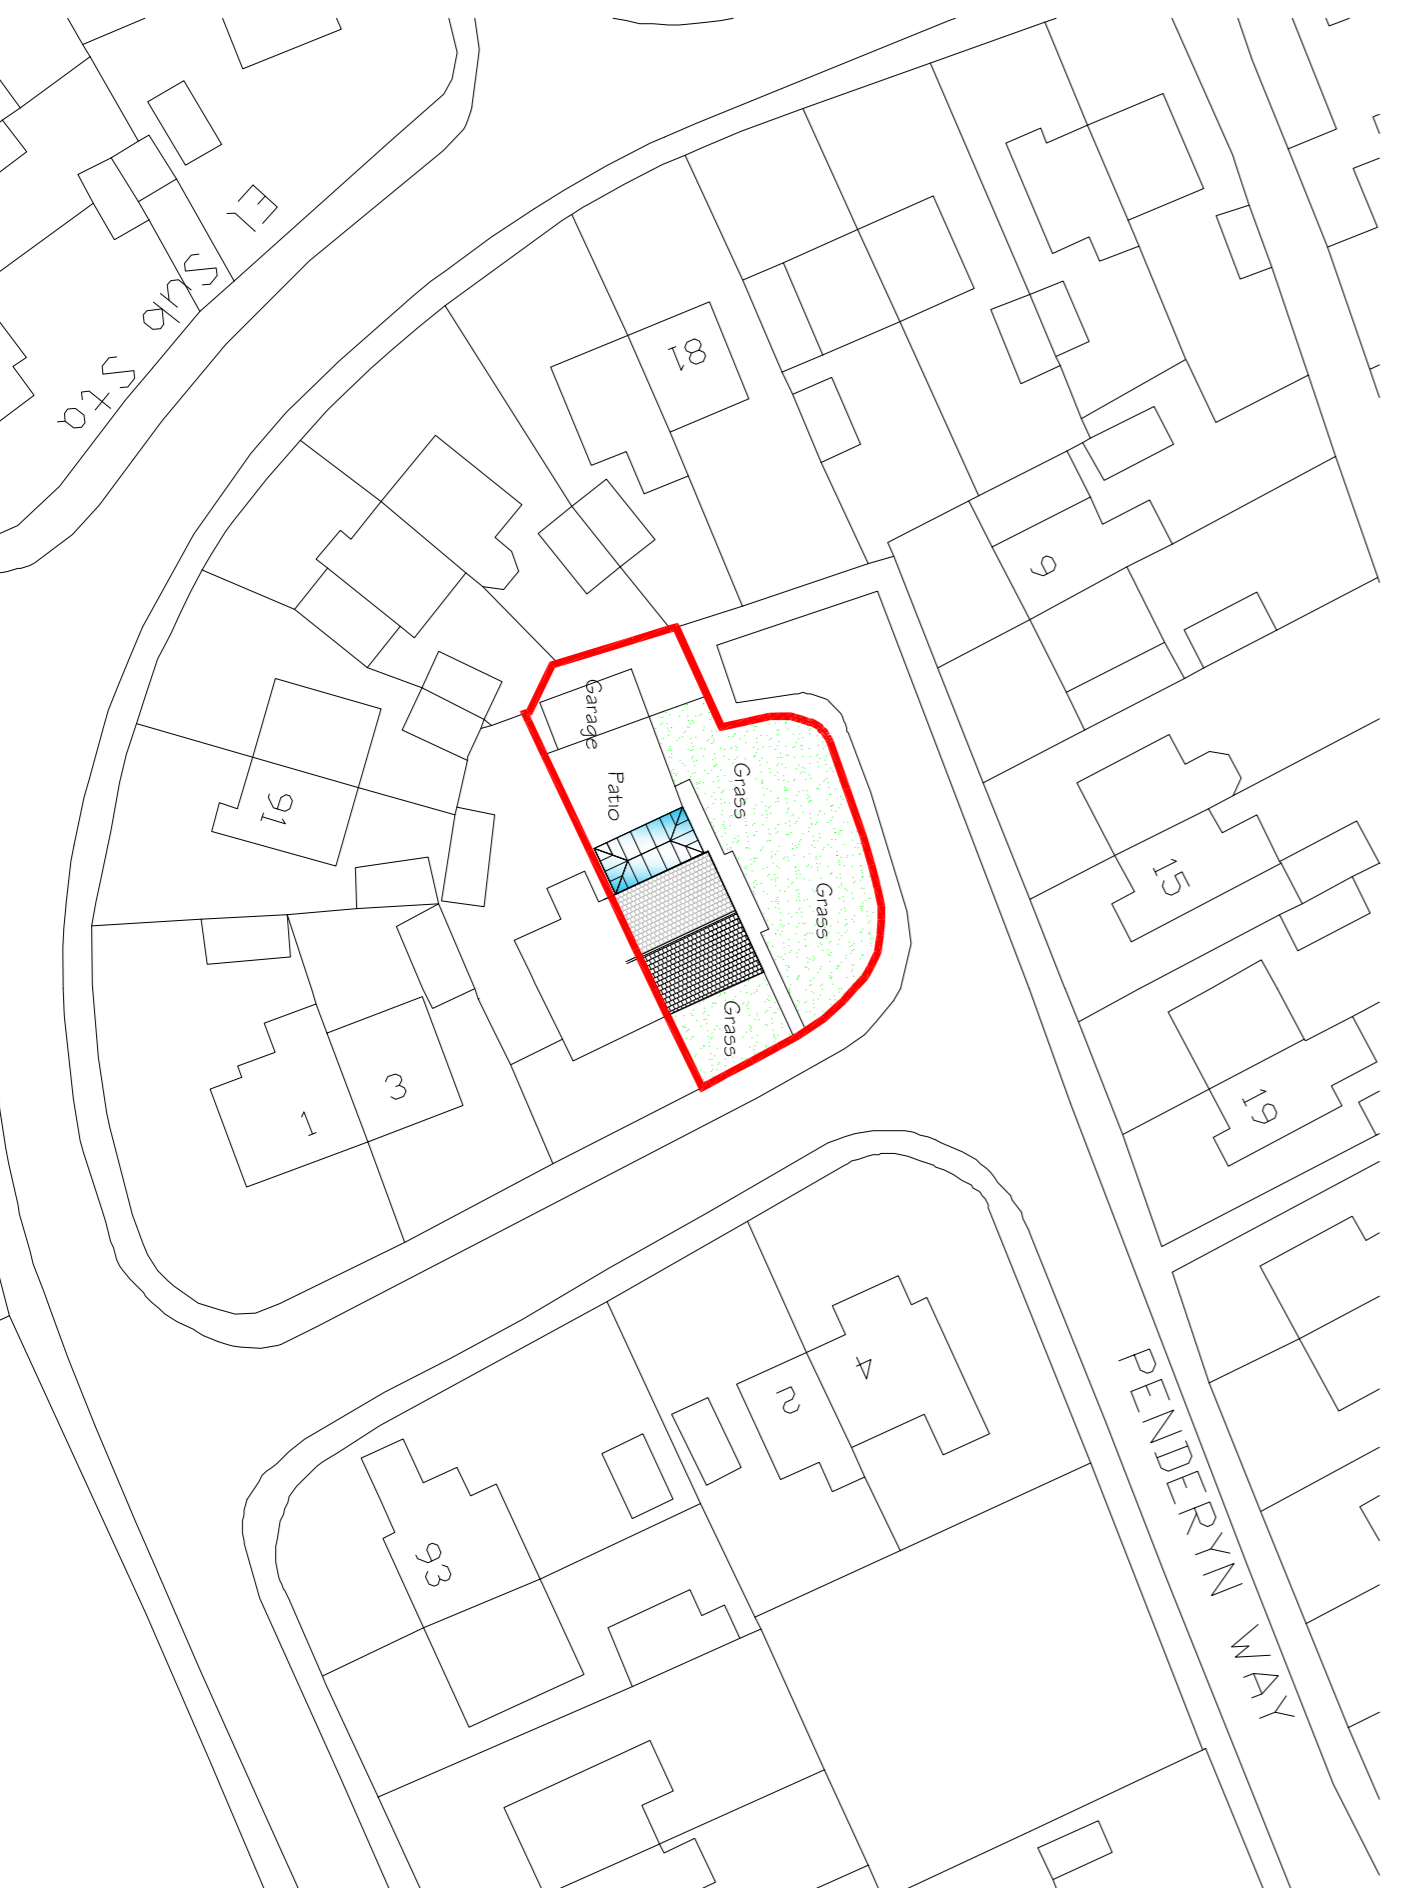

EXITING BLOCK PLAN 1:500 AT A1

|  |                             |
|--|-----------------------------|
| CLIENT:-<br>PATL DAVIES  |                             |
| PROJECT:-<br>PROPOSED SIDE EXTENSION AT<br>7, PENDERYN WAY, LLAY,<br>WREXHAM, LL12 0RW |                             |
| DRAWING:- EXISTING FLOOR PLAN,<br>ELEVATIONS & LOCATION PLANS                          |                             |
| DATE:-<br>APRIL 2026   | DRAWING REF:-<br>2026/PV/01 |
| SCALES:-<br>ELEVATIONS 1:50 AT A1<br>FLOOR PLAN 1:50 AT A1                             |                             |
| REVISIONS:-  |                             |